
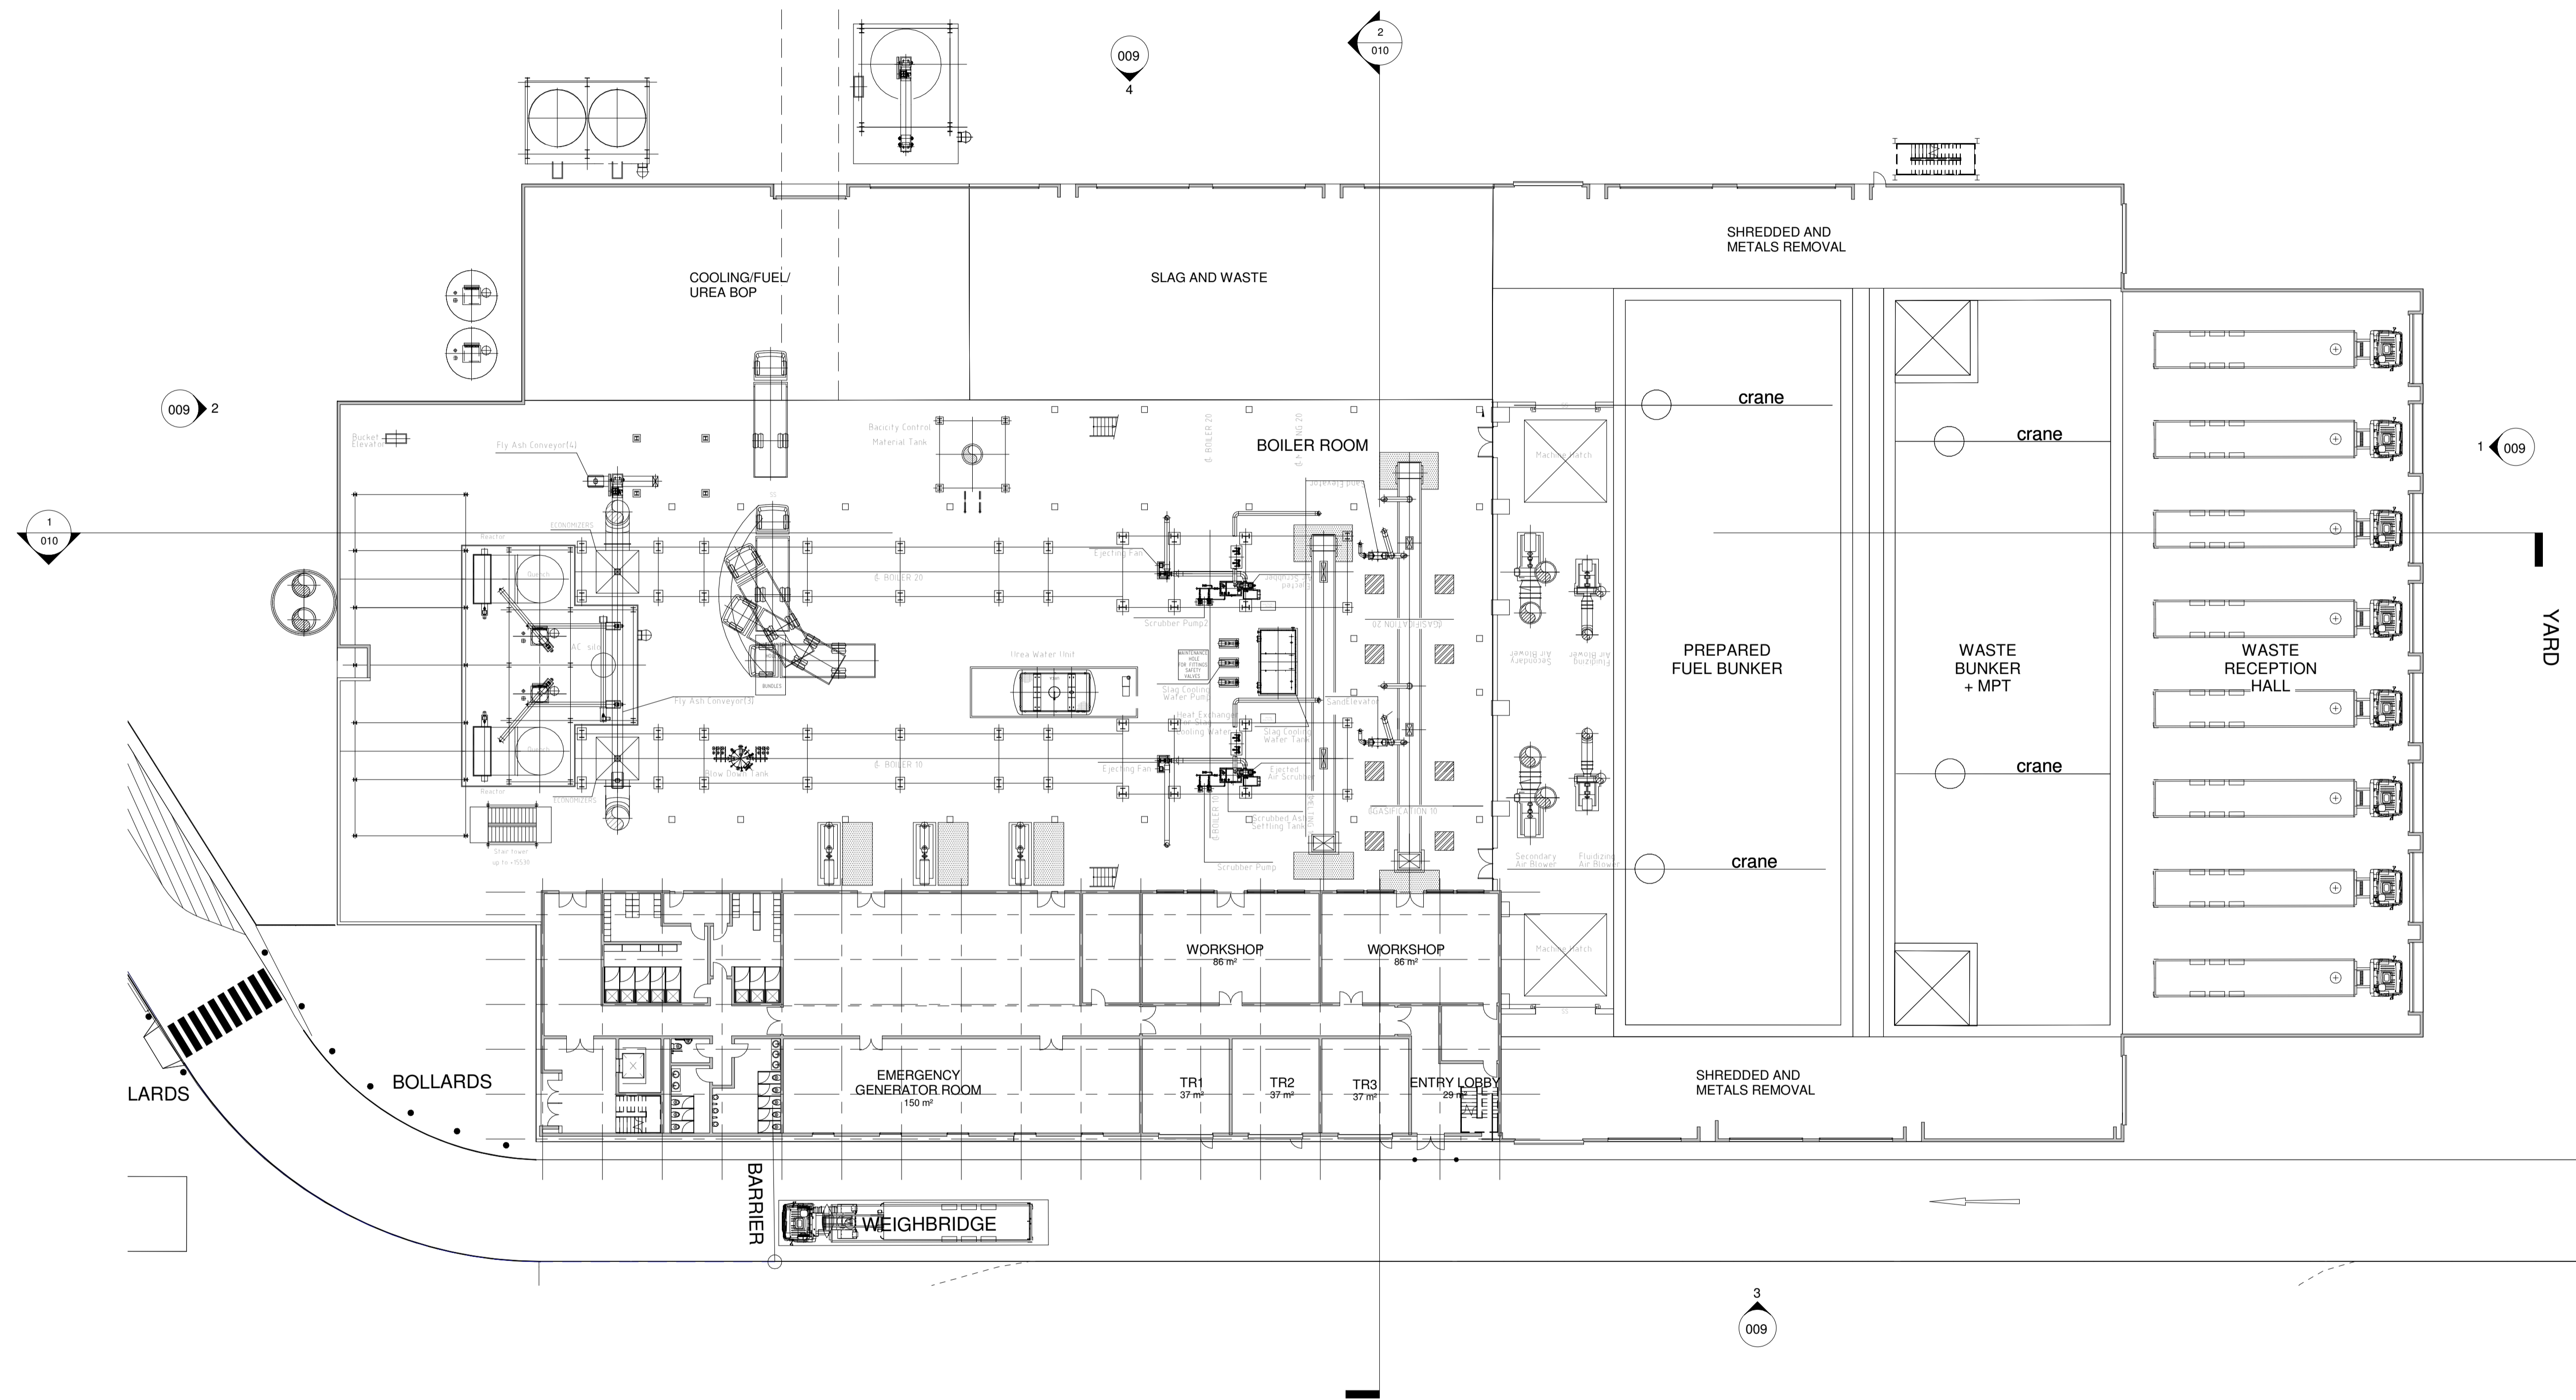


Notes

Do not scale from this drawing.

All dimensions are to be checked prior to construction and any discrepancies are to be identified to the Architect.

Copyright reserved.

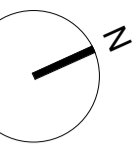

1 Main Building Ground Floor Plan
1:250

B 22/09/17 Issue for Review RK,PS CM
A 14/09/17 For Information Only RK,PS CM

Revisions

Status
For Review

Client
Rolton Kilbride

Project
Sunderland Renewable Energy Centre

Title
Main Building Ground Floor Plan

Scale	Size	Date	Drawn	Checked
1:250	A1	12/09/17	Author	Checker

3DReid
www.3DReid.com
Architecture Interiors Masterplanning



Drawing No. 160113-3DR-00-GA-20-006 Rev. B