
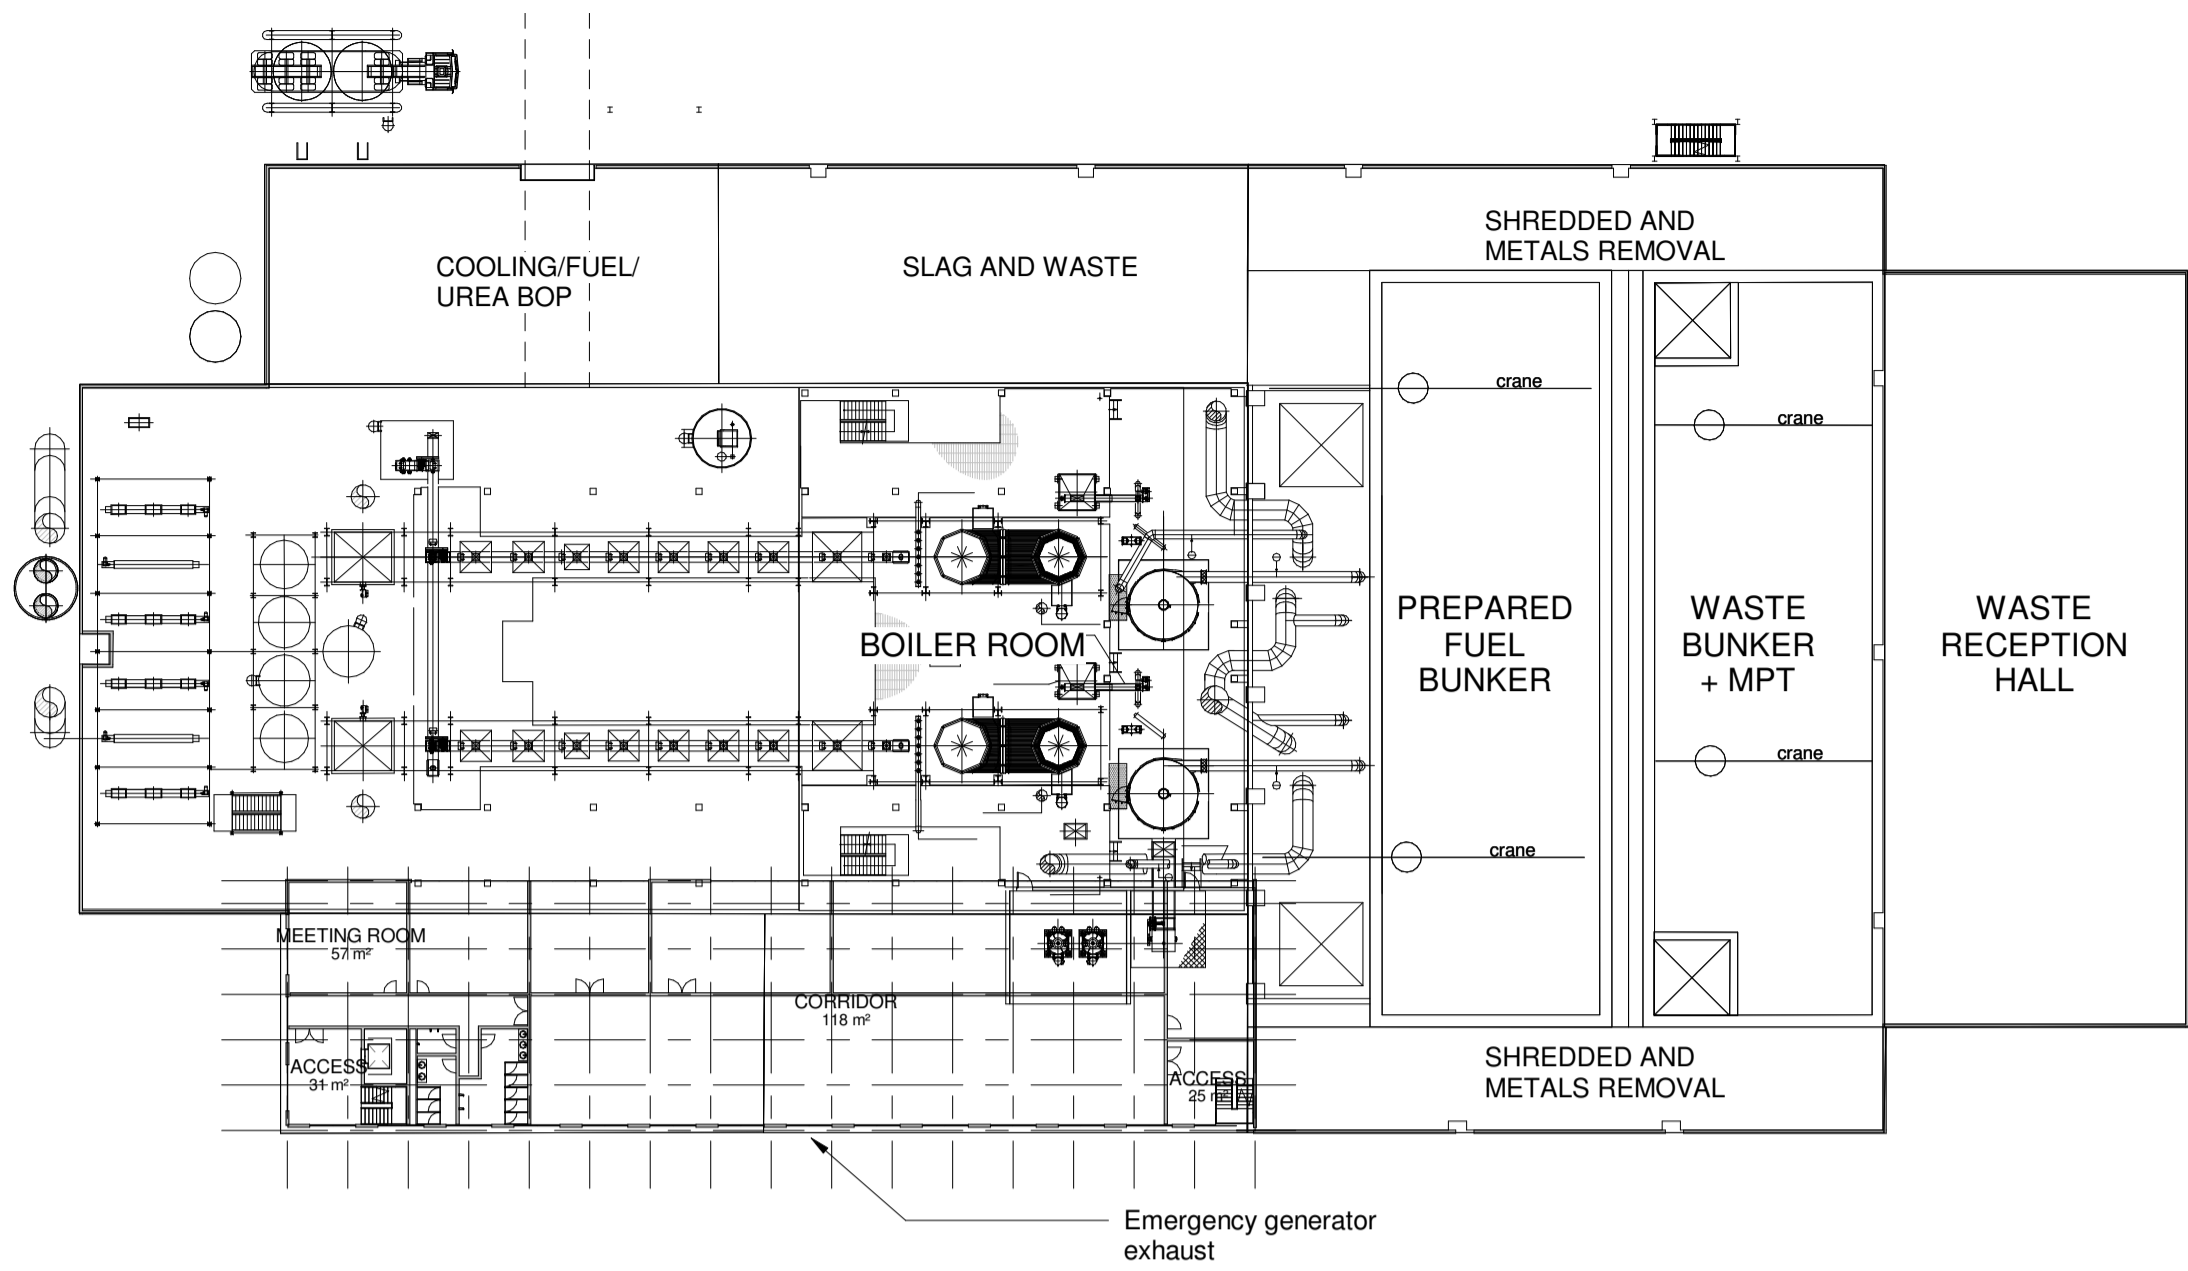


Notes


Do not scale from this drawing.

All dimensions are to be checked prior to construction and any discrepancies are to be identified to the Architect.


Copyright reserved.

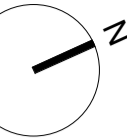


**1 Floor Plan +7.0m (FFL 51.200)**  
1 : 500

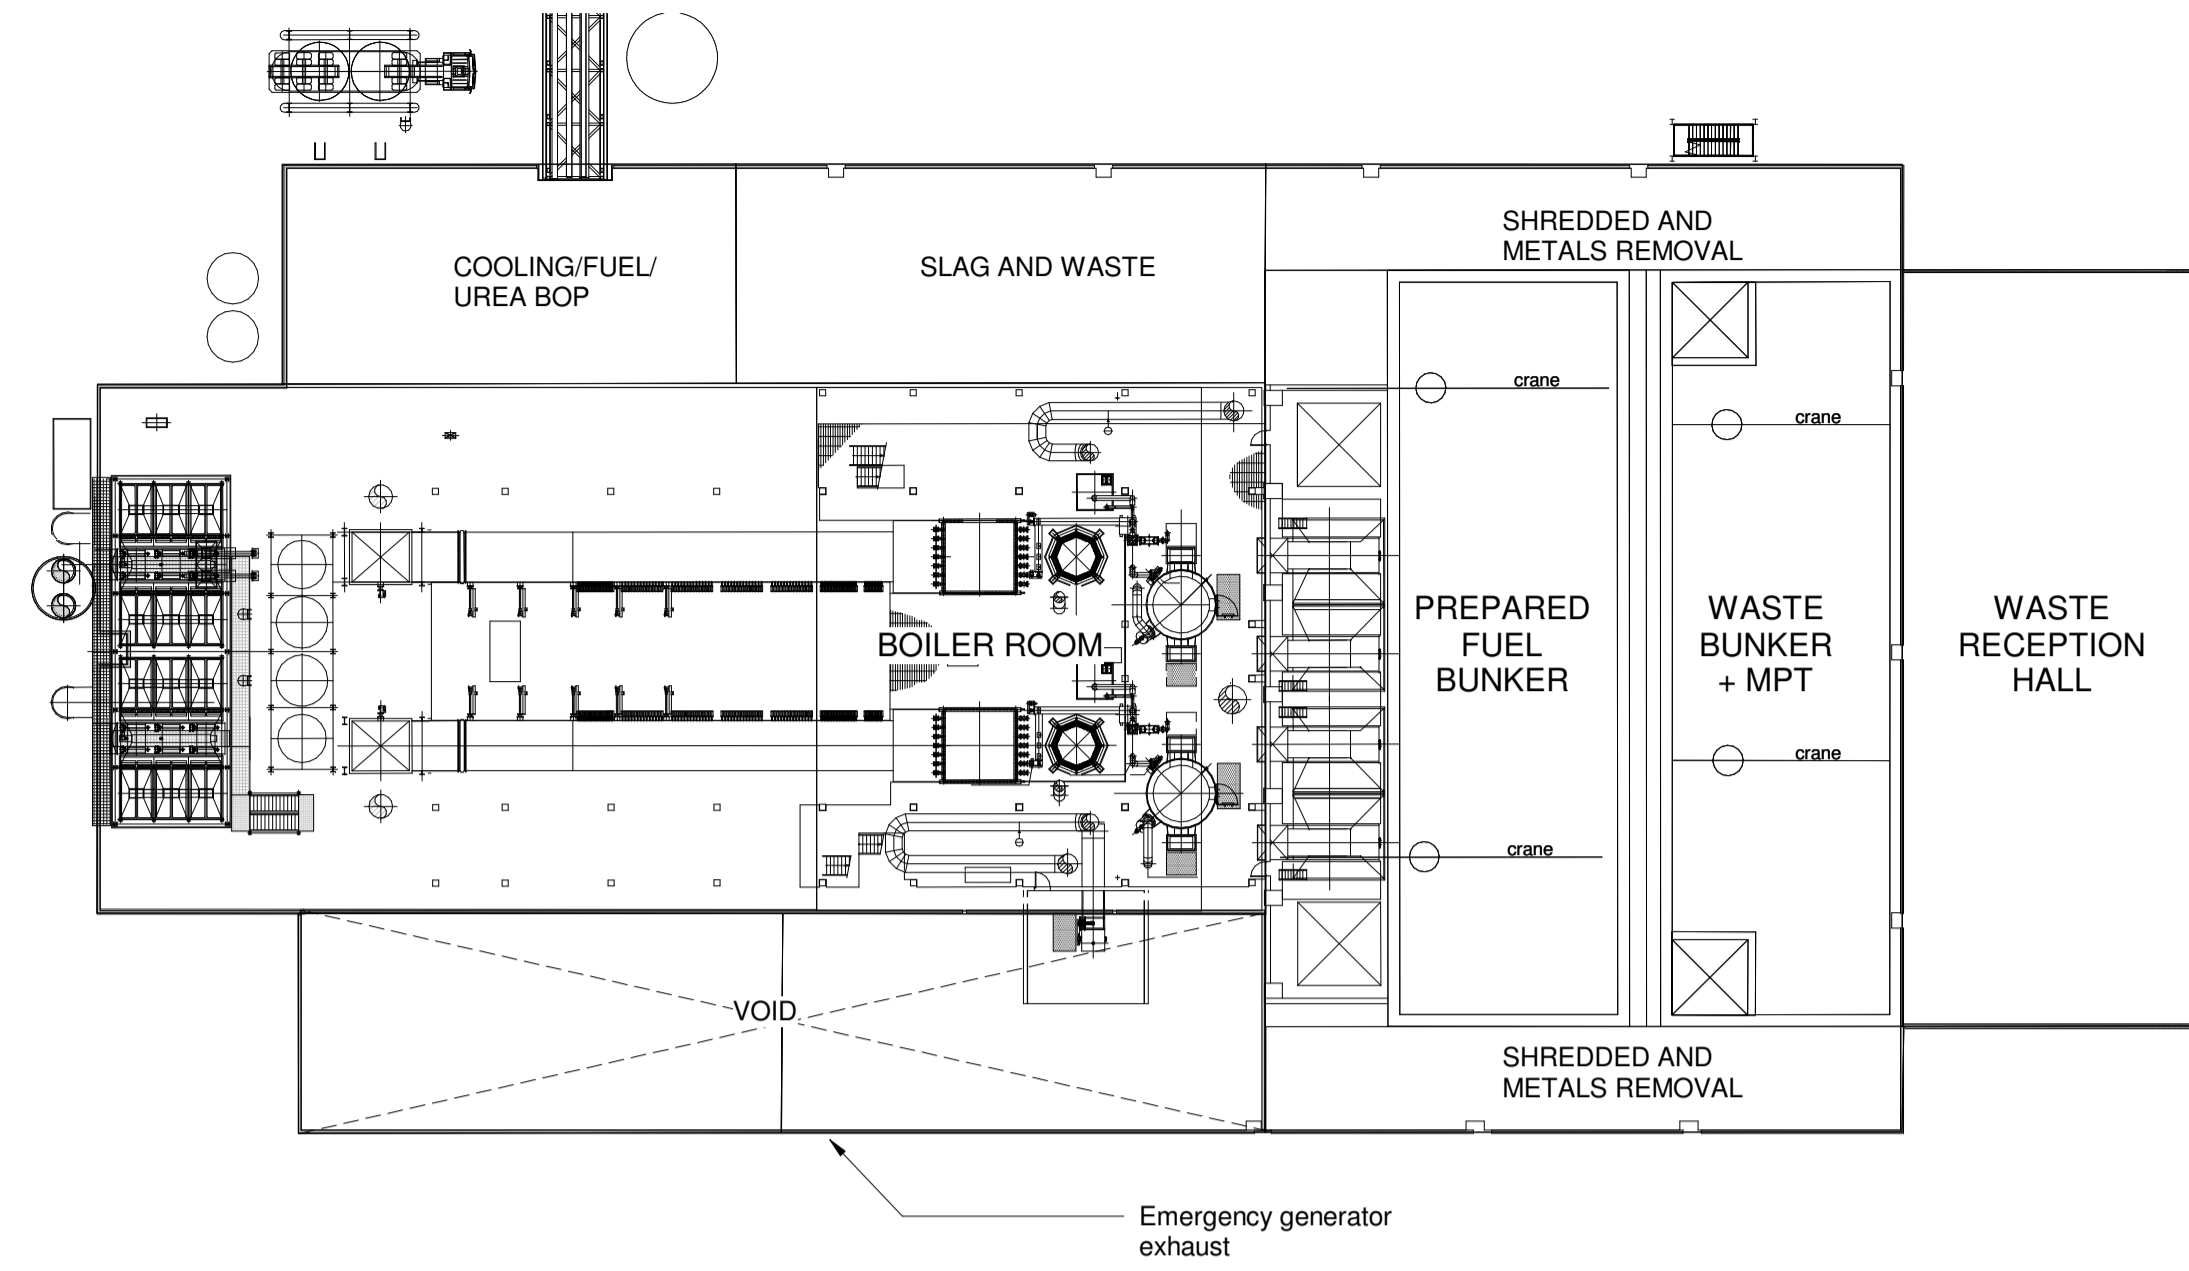

**2 Floor Plan +13.0m (FFL 57.200)**  
1 : 500

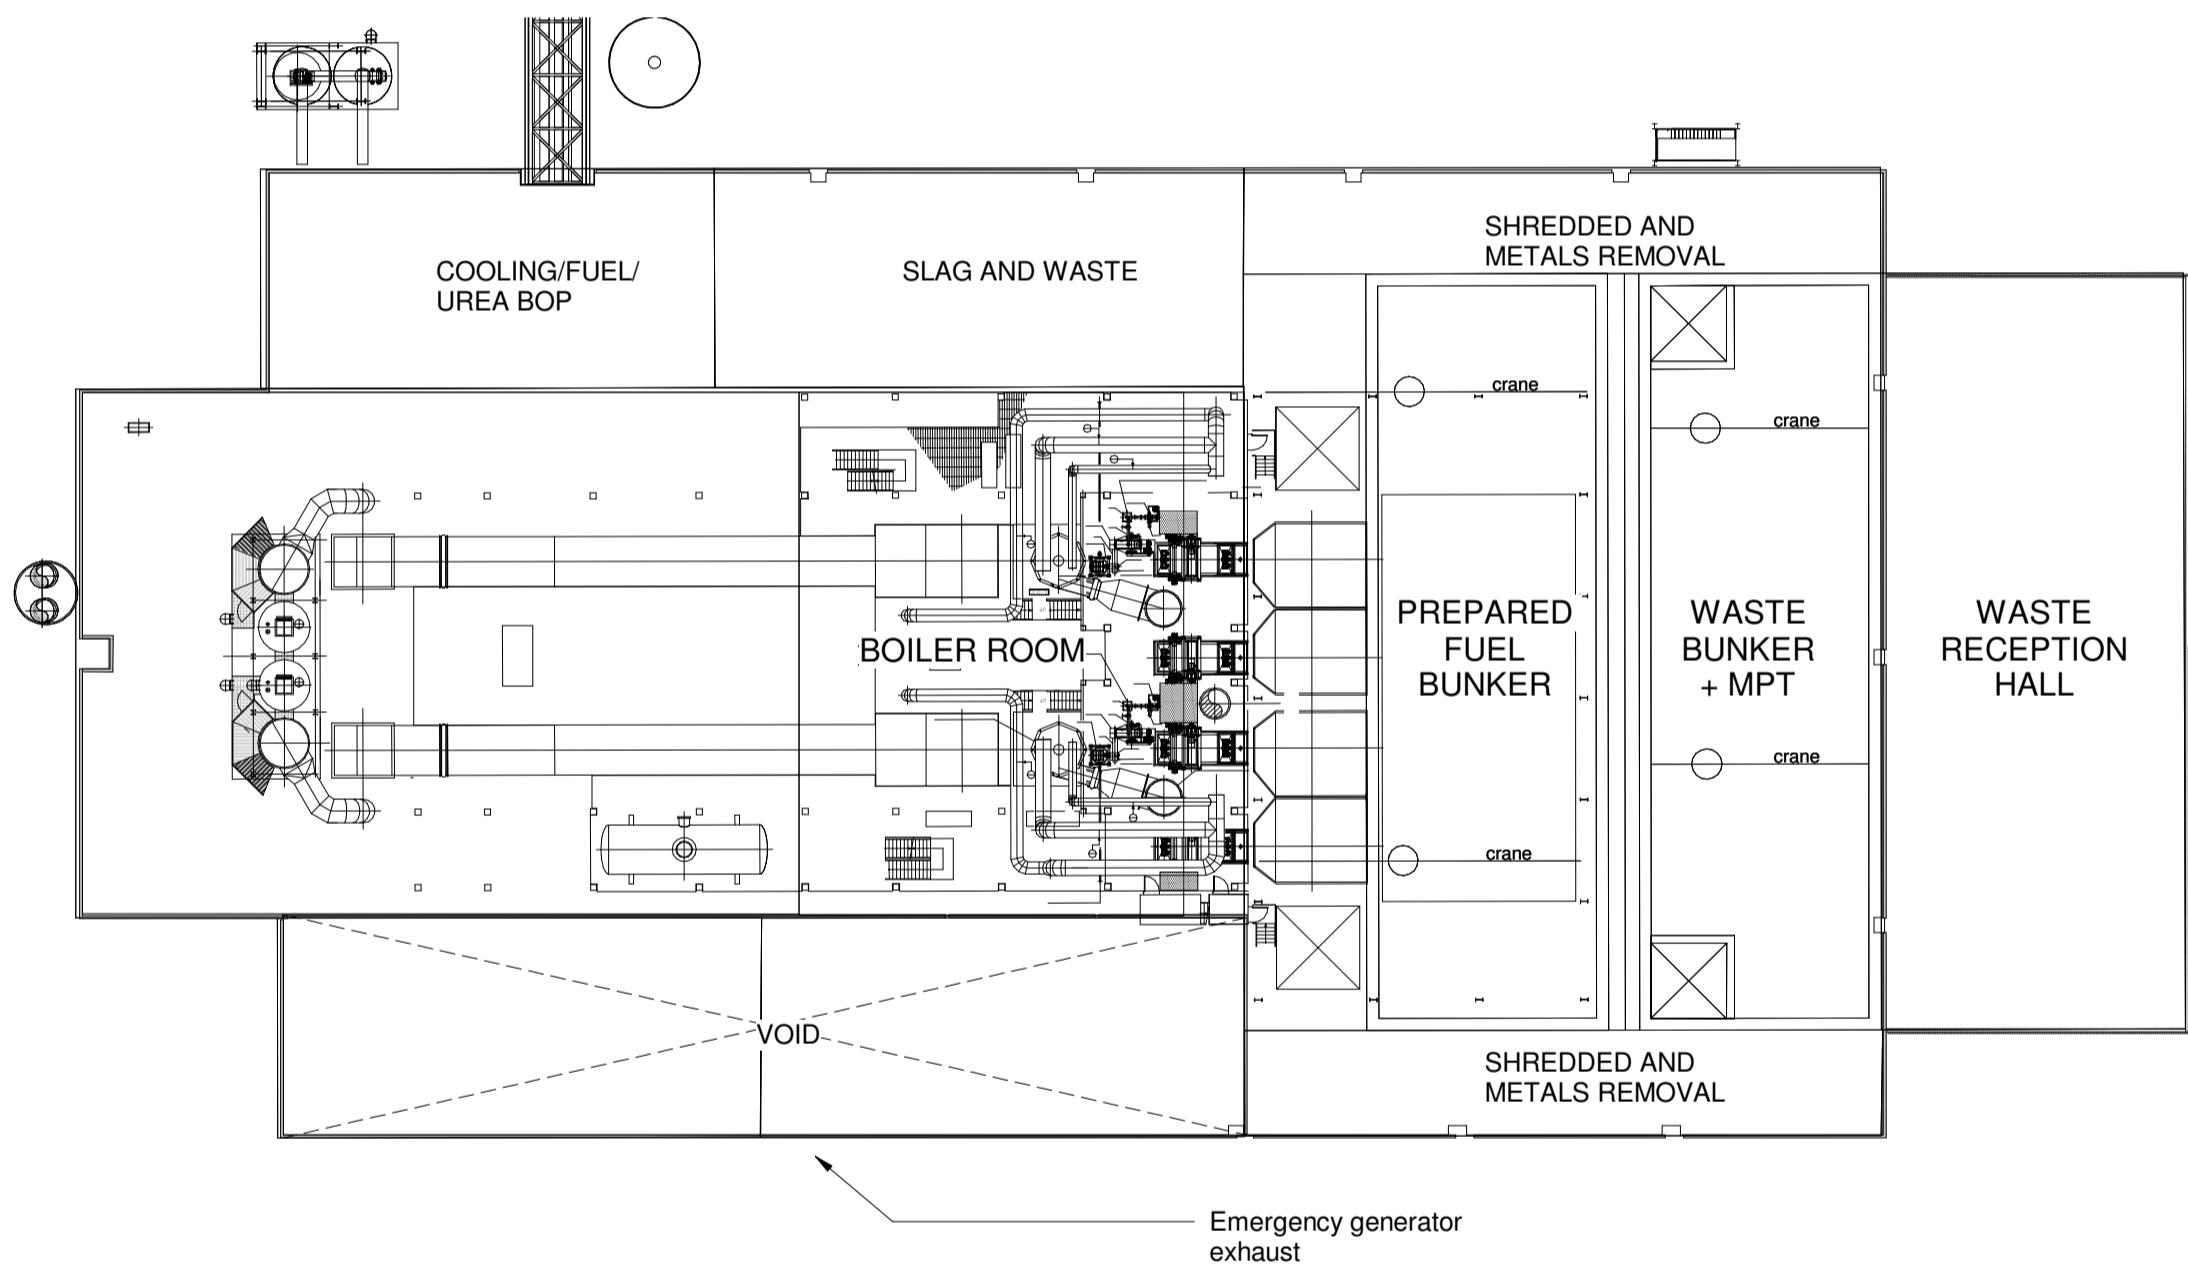

**3 Floor Plan +20.0m (FFL 64.200)**  
1 : 500

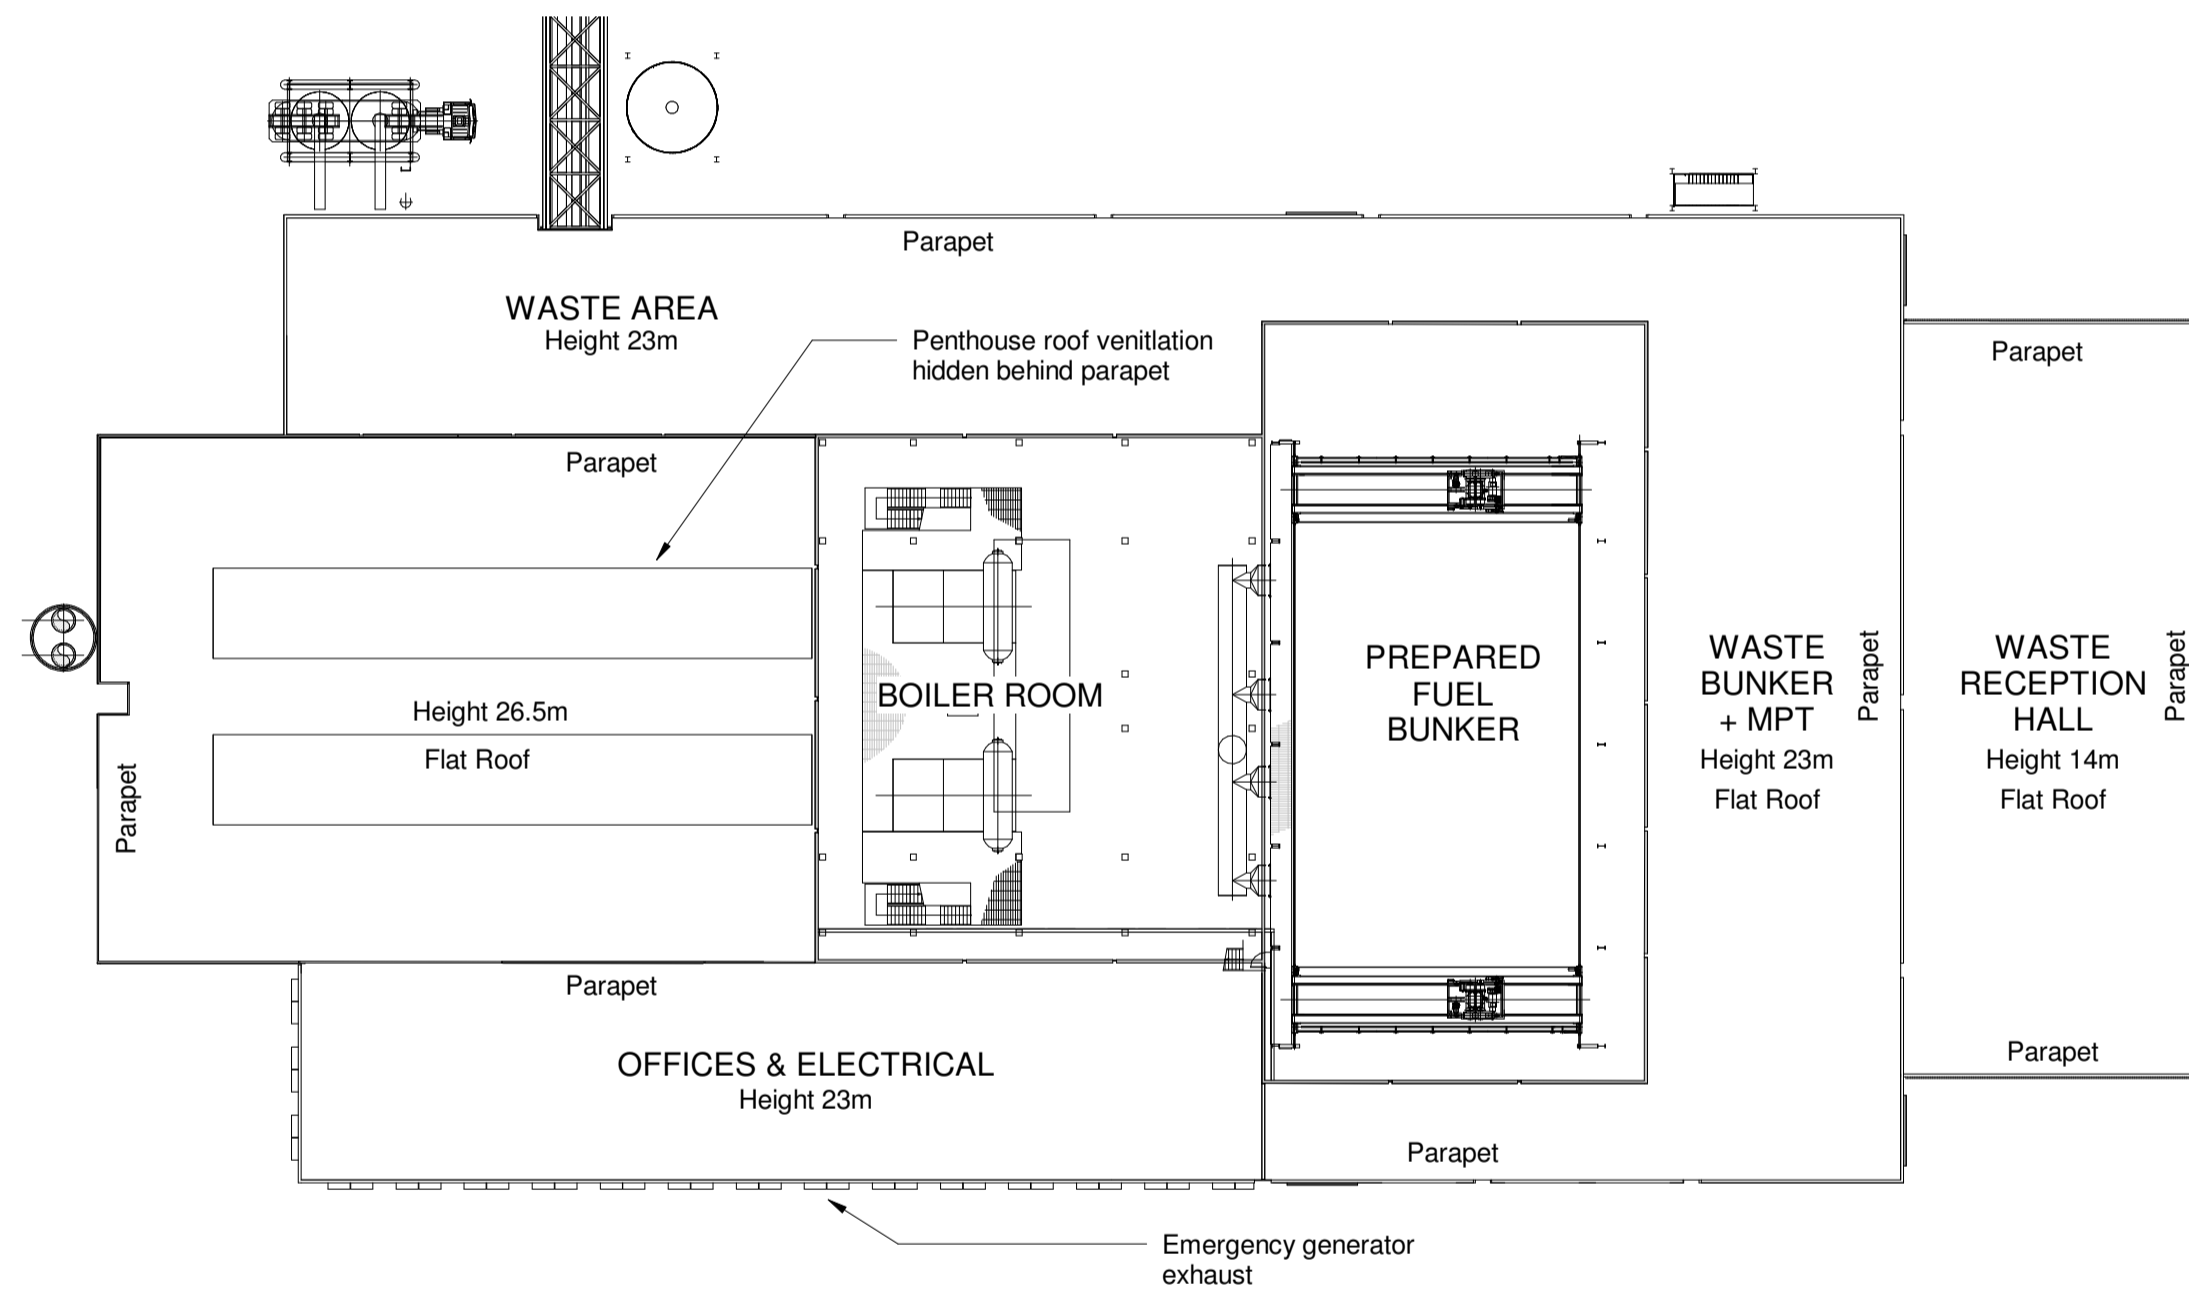

**4 Floor Plan +31.5m (FFL 75.700)**  
1 : 500

B	22/09/17	Issue for Review	RK,PS	CM
A	14/09/17	For Information Only	RK,PS	CM

Revisions

Status  
**For Review**

Client  
**Rolton Kilbride**

Project  
**Sunderland Renewable Energy Centre**

Title  
**Main Building Plans,  
+7.0m, +13.0m, +20.0m  
+31.5m**

Scale	Size	Date	Drawn	Checked
1 : 500	A1	13/09/17	CM	RS

3DReid  
www.3DReid.com  
Architecture Interiors Masterplanning



Drawing No. 160113-3DR-00-GA-20-008  
Rev. B