
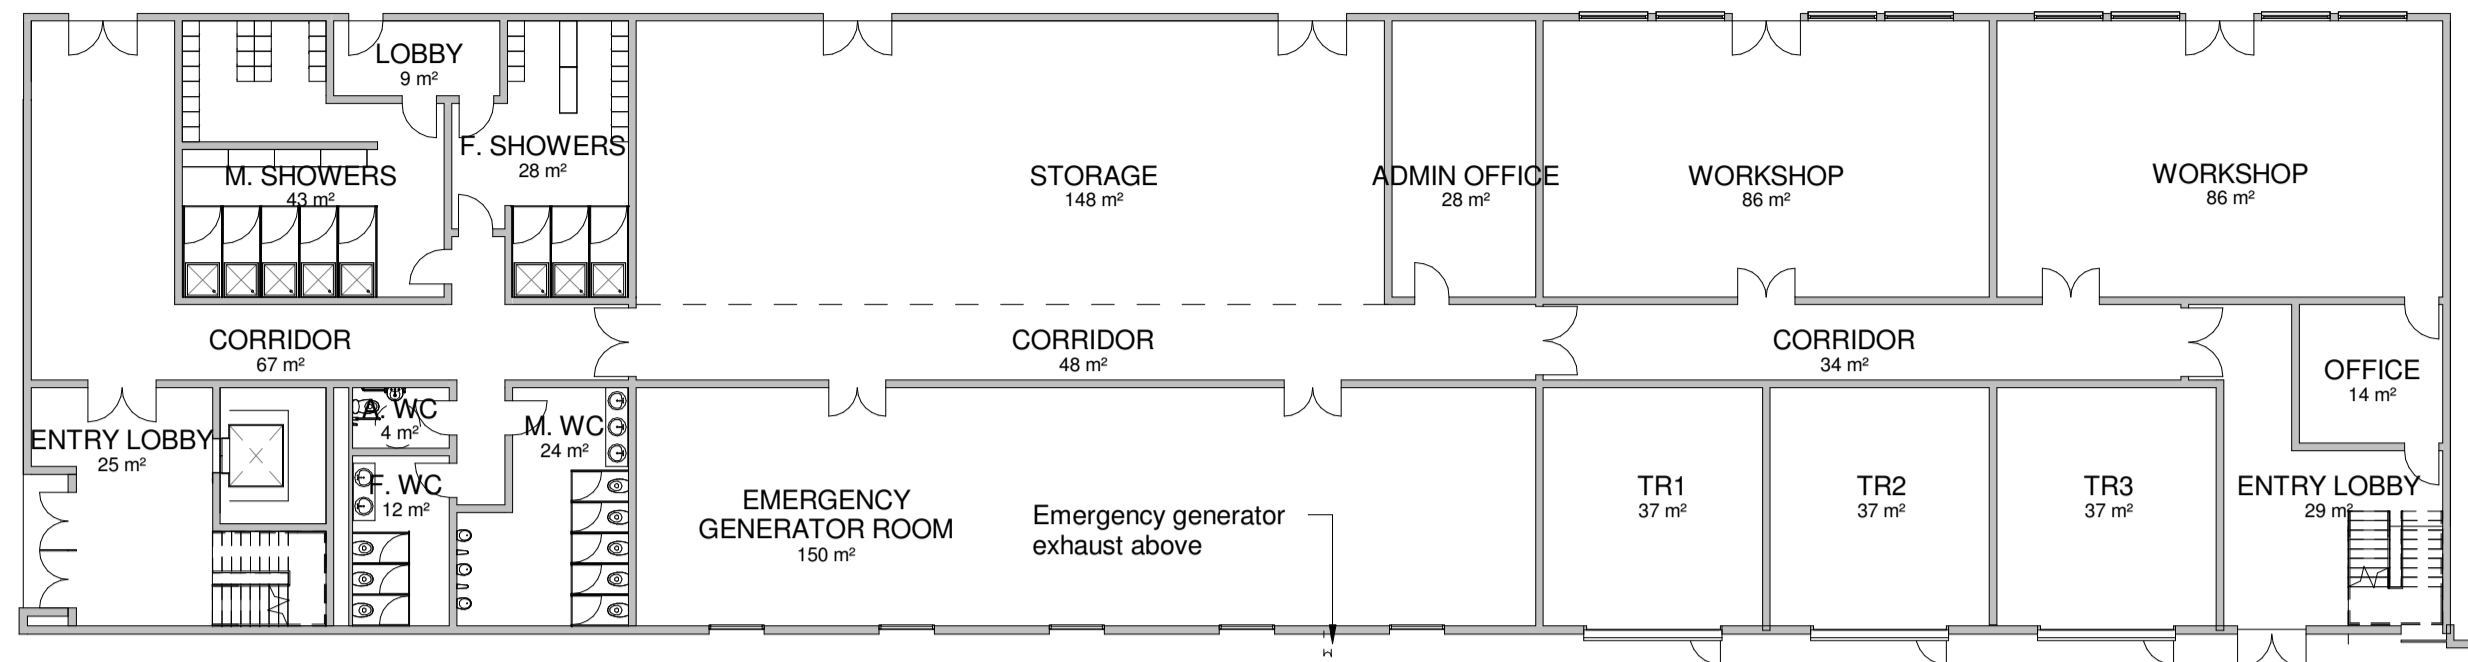


Notes


Do not scale from this drawing.

All dimensions are to be checked prior to construction and any discrepancies are to be identified to the Architect.


Copyright reserved.

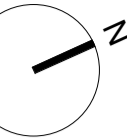


1 Office Ground Floor (+44.200mm AOD)
1 : 200

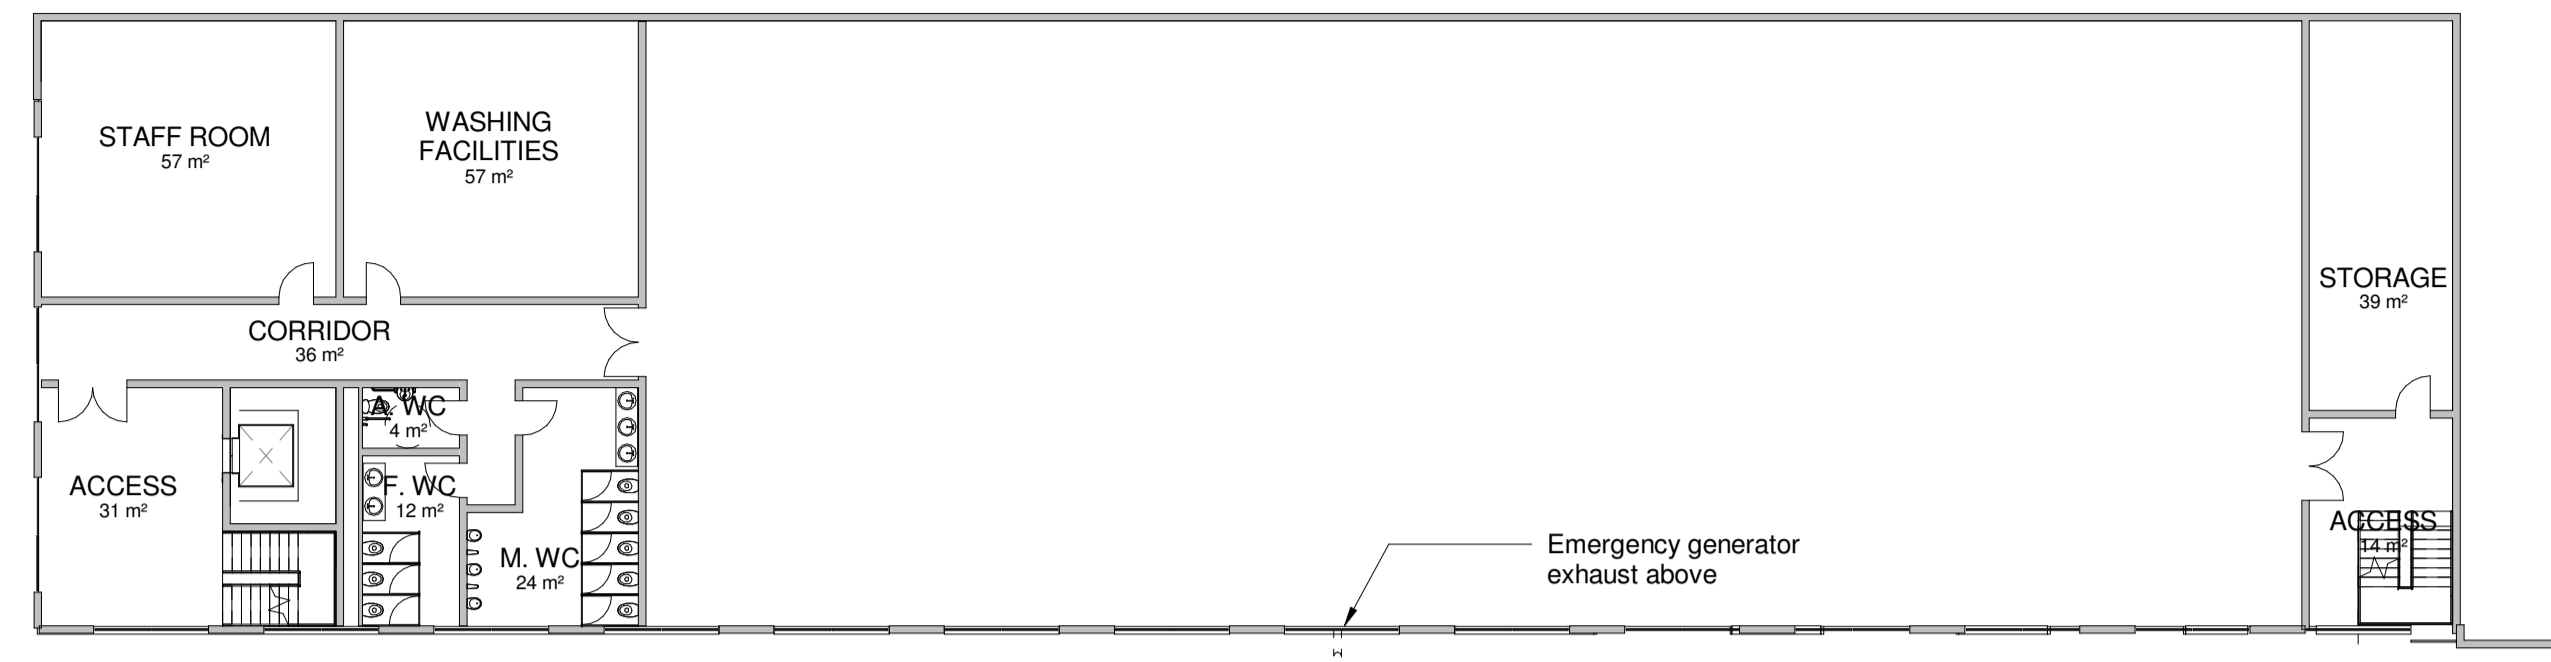


2 Office L1 (+ 47.200mm AOD)
1 : 200

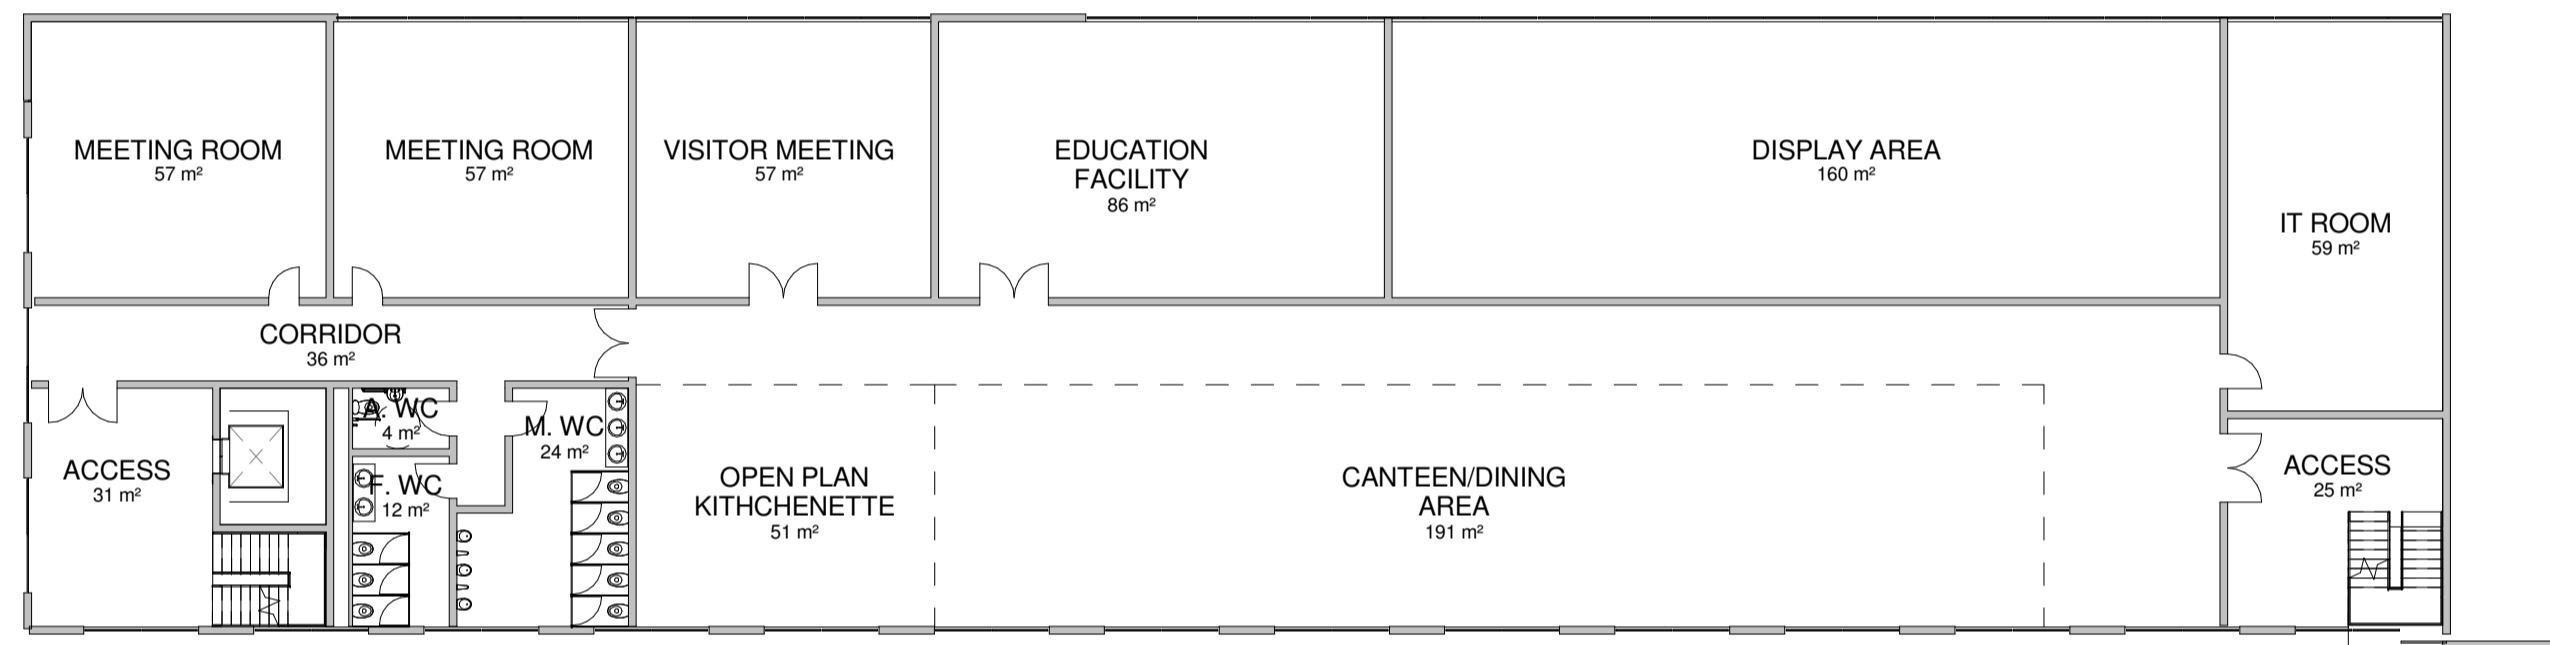

3 Office L2 (+50.200mm AOD)
1 : 200

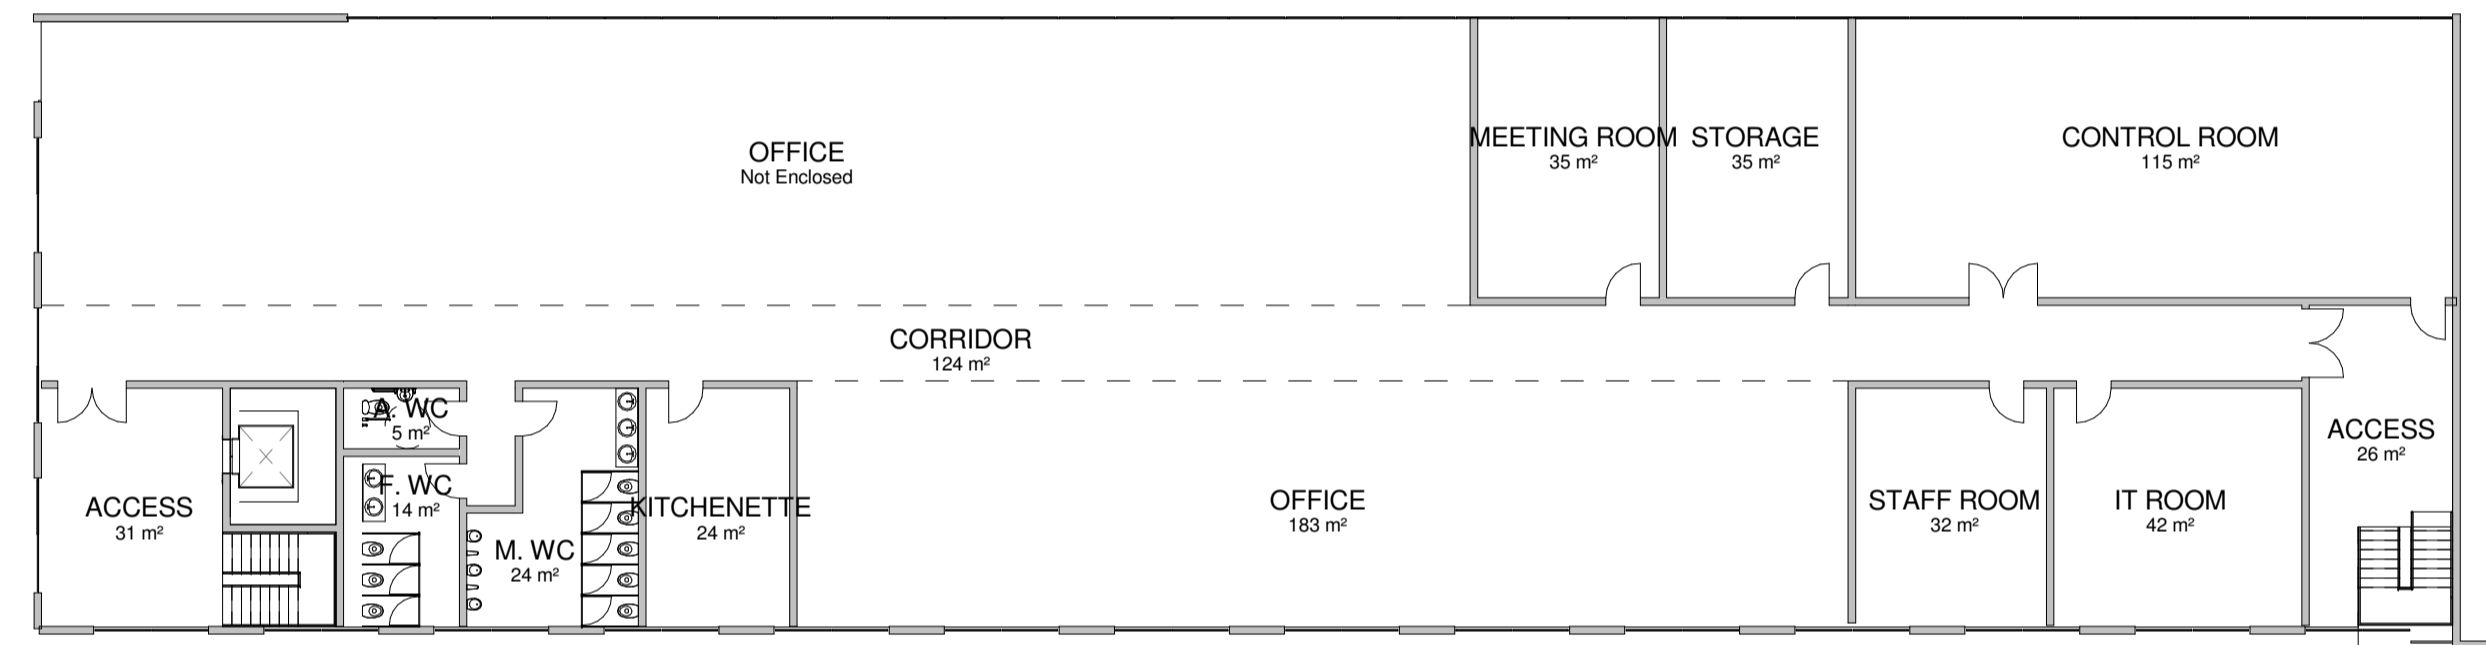

4 Office L3 (+ 53.200mm AOD)
1 : 200

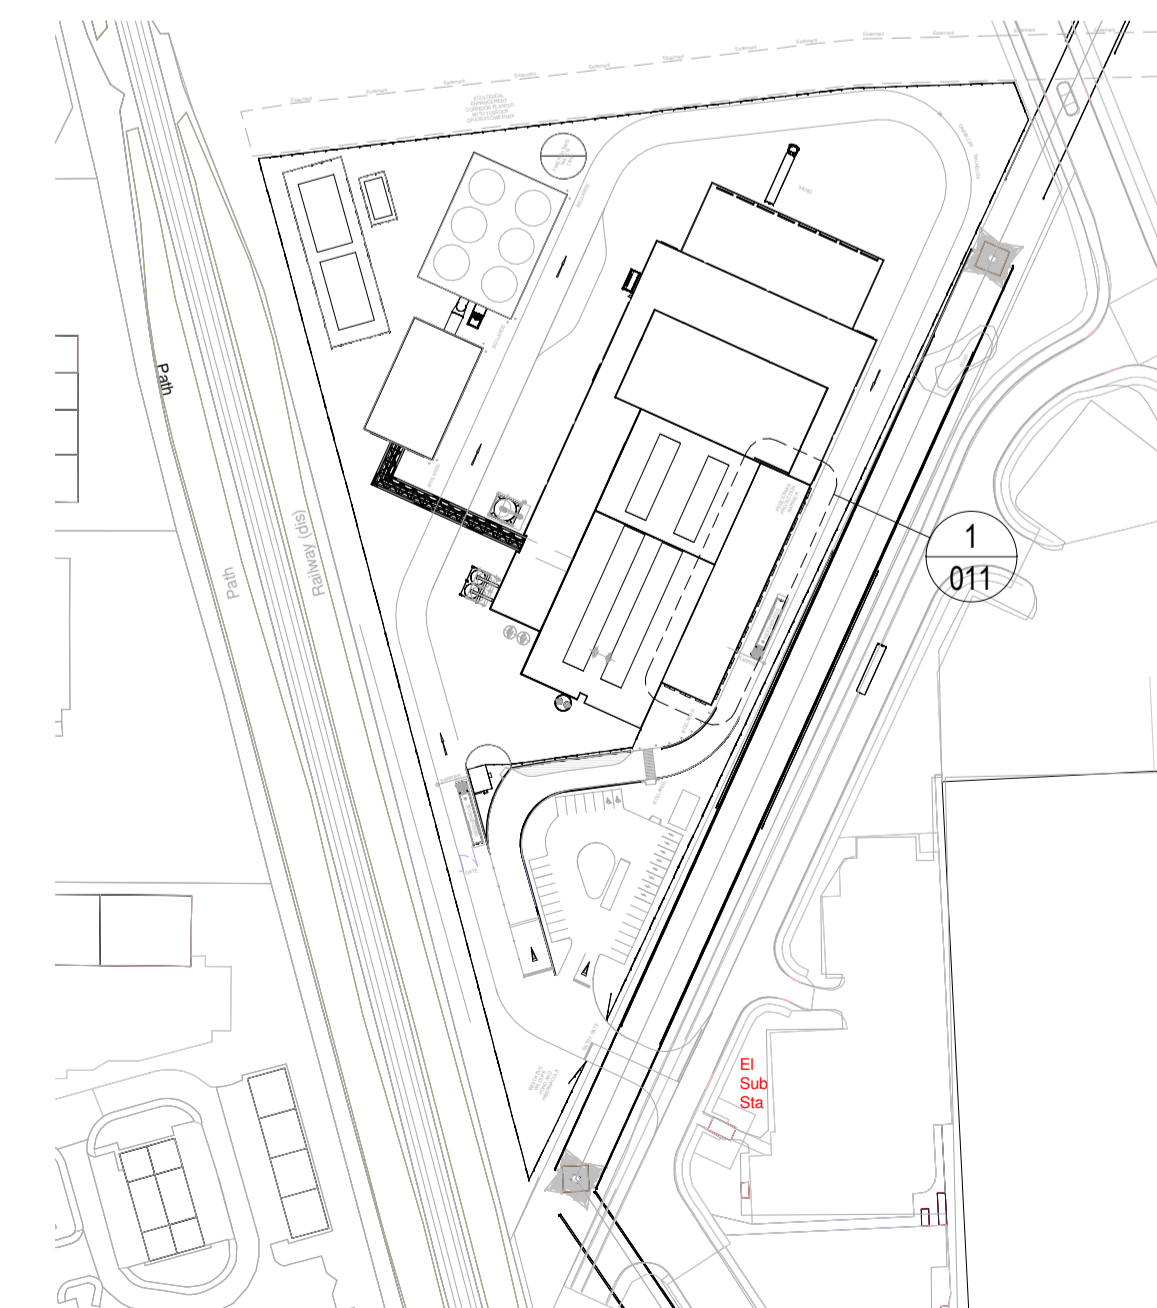

5 Key Plan
1 : 2000

B	22/09/17	Issue for Review	RK,PS	CM
A	14/09/17	For Information Only	RK, PS	CM

Revisions

Status

For Review

Client

Rolton Kilbride

Project

Sunderland Renewable Energy Centre

Title

Office, Education and Electrical Amenity Floor Plans

Scale	Size	Date	Drawn	Checked
As indicated	A1	06/09/17	CM	RS

3DReid
www.3DReid.com
Architecture Interiors Masterplanning



Drawing No. Rev.

160113-3DR-00-GA-20-011 B