




1 ACC Plan
1 : 200

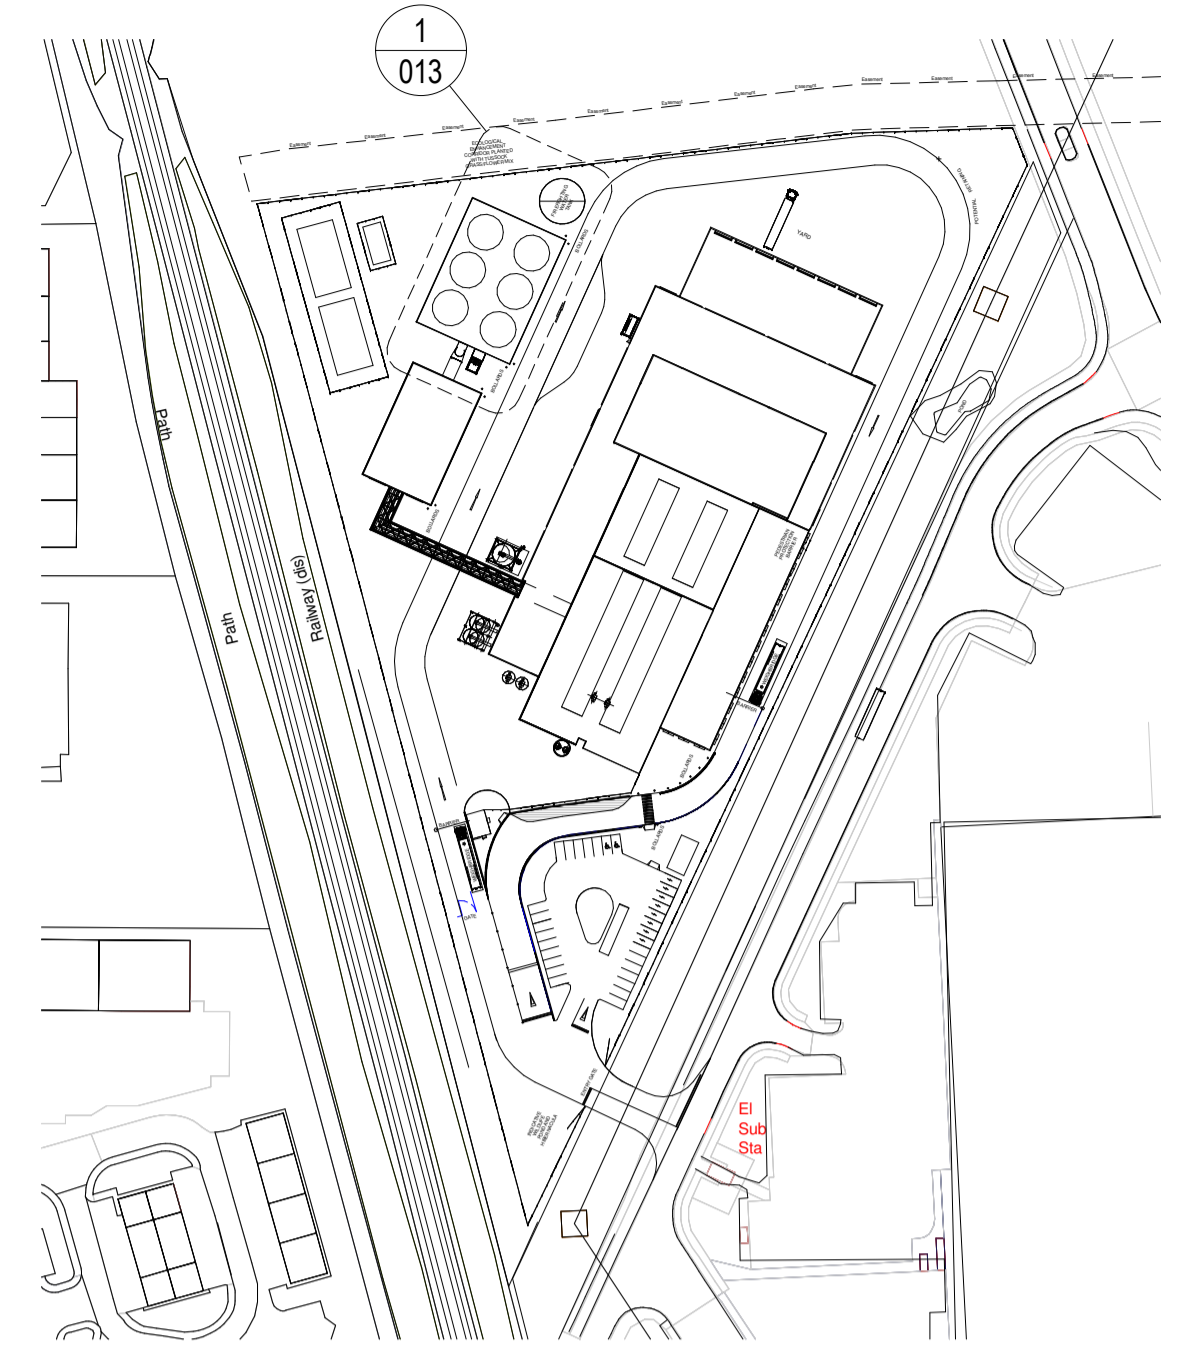


6 Key Plan
1 : 2000

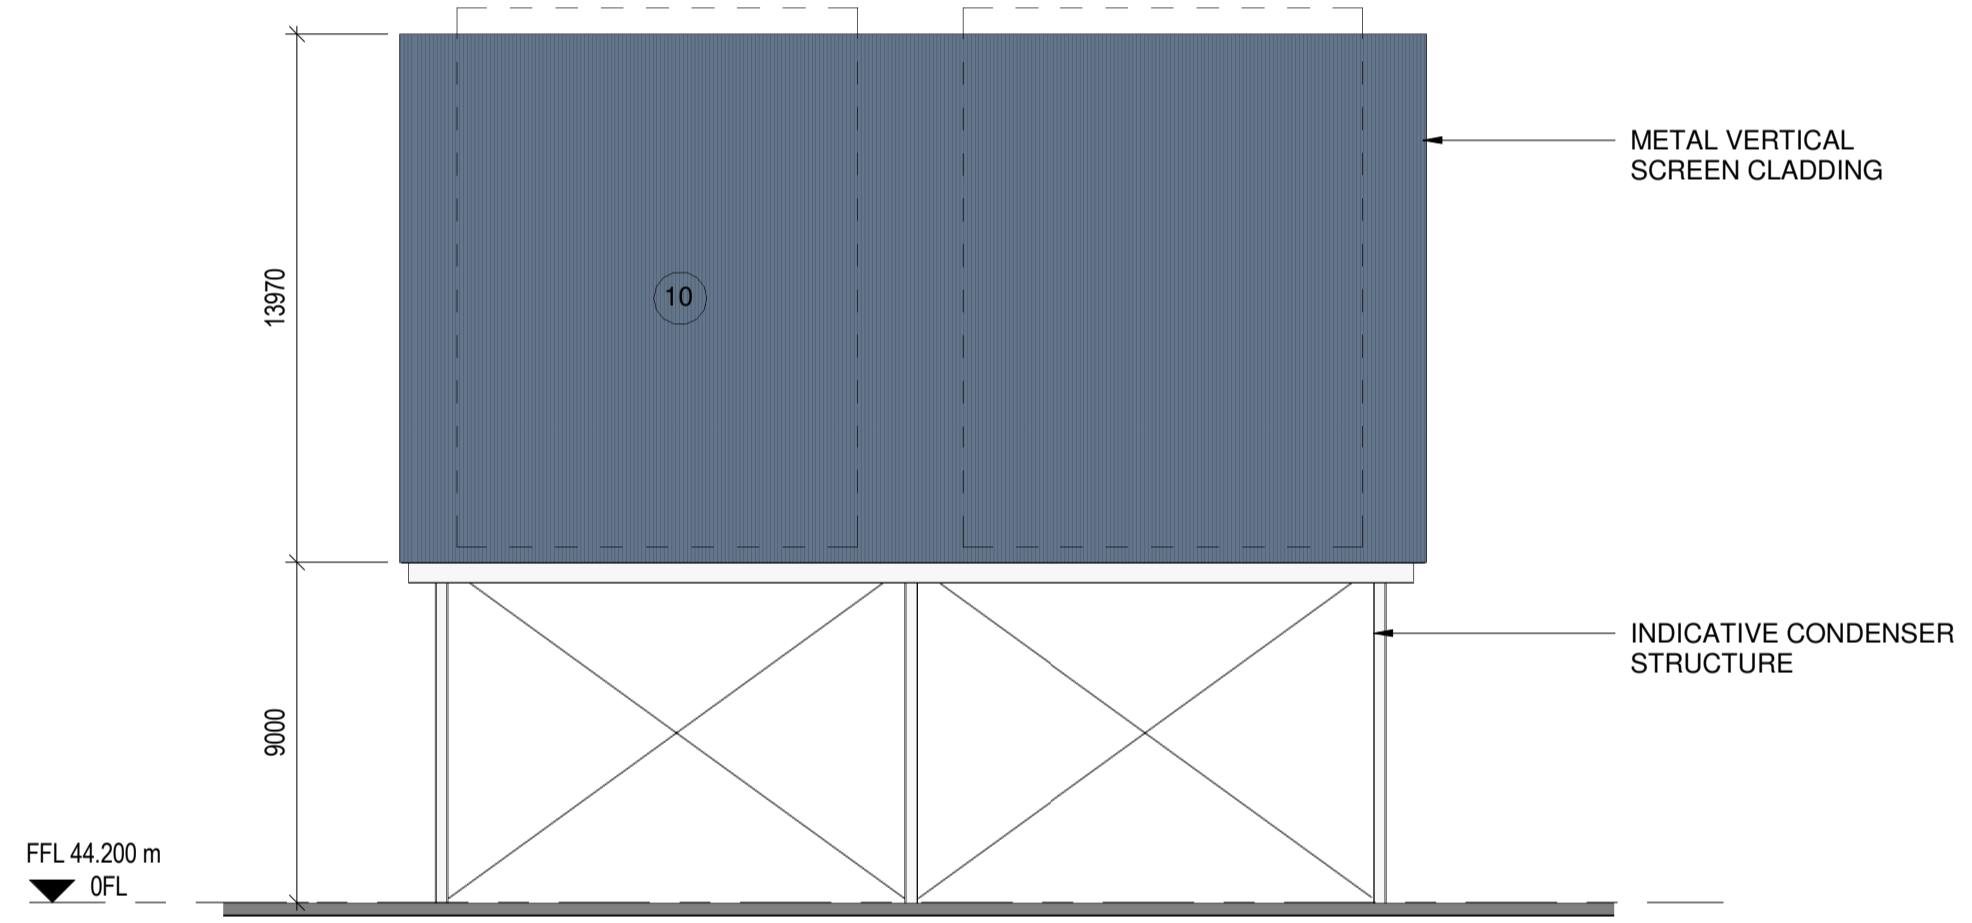


2 ACC Building North Elevation
1 : 200

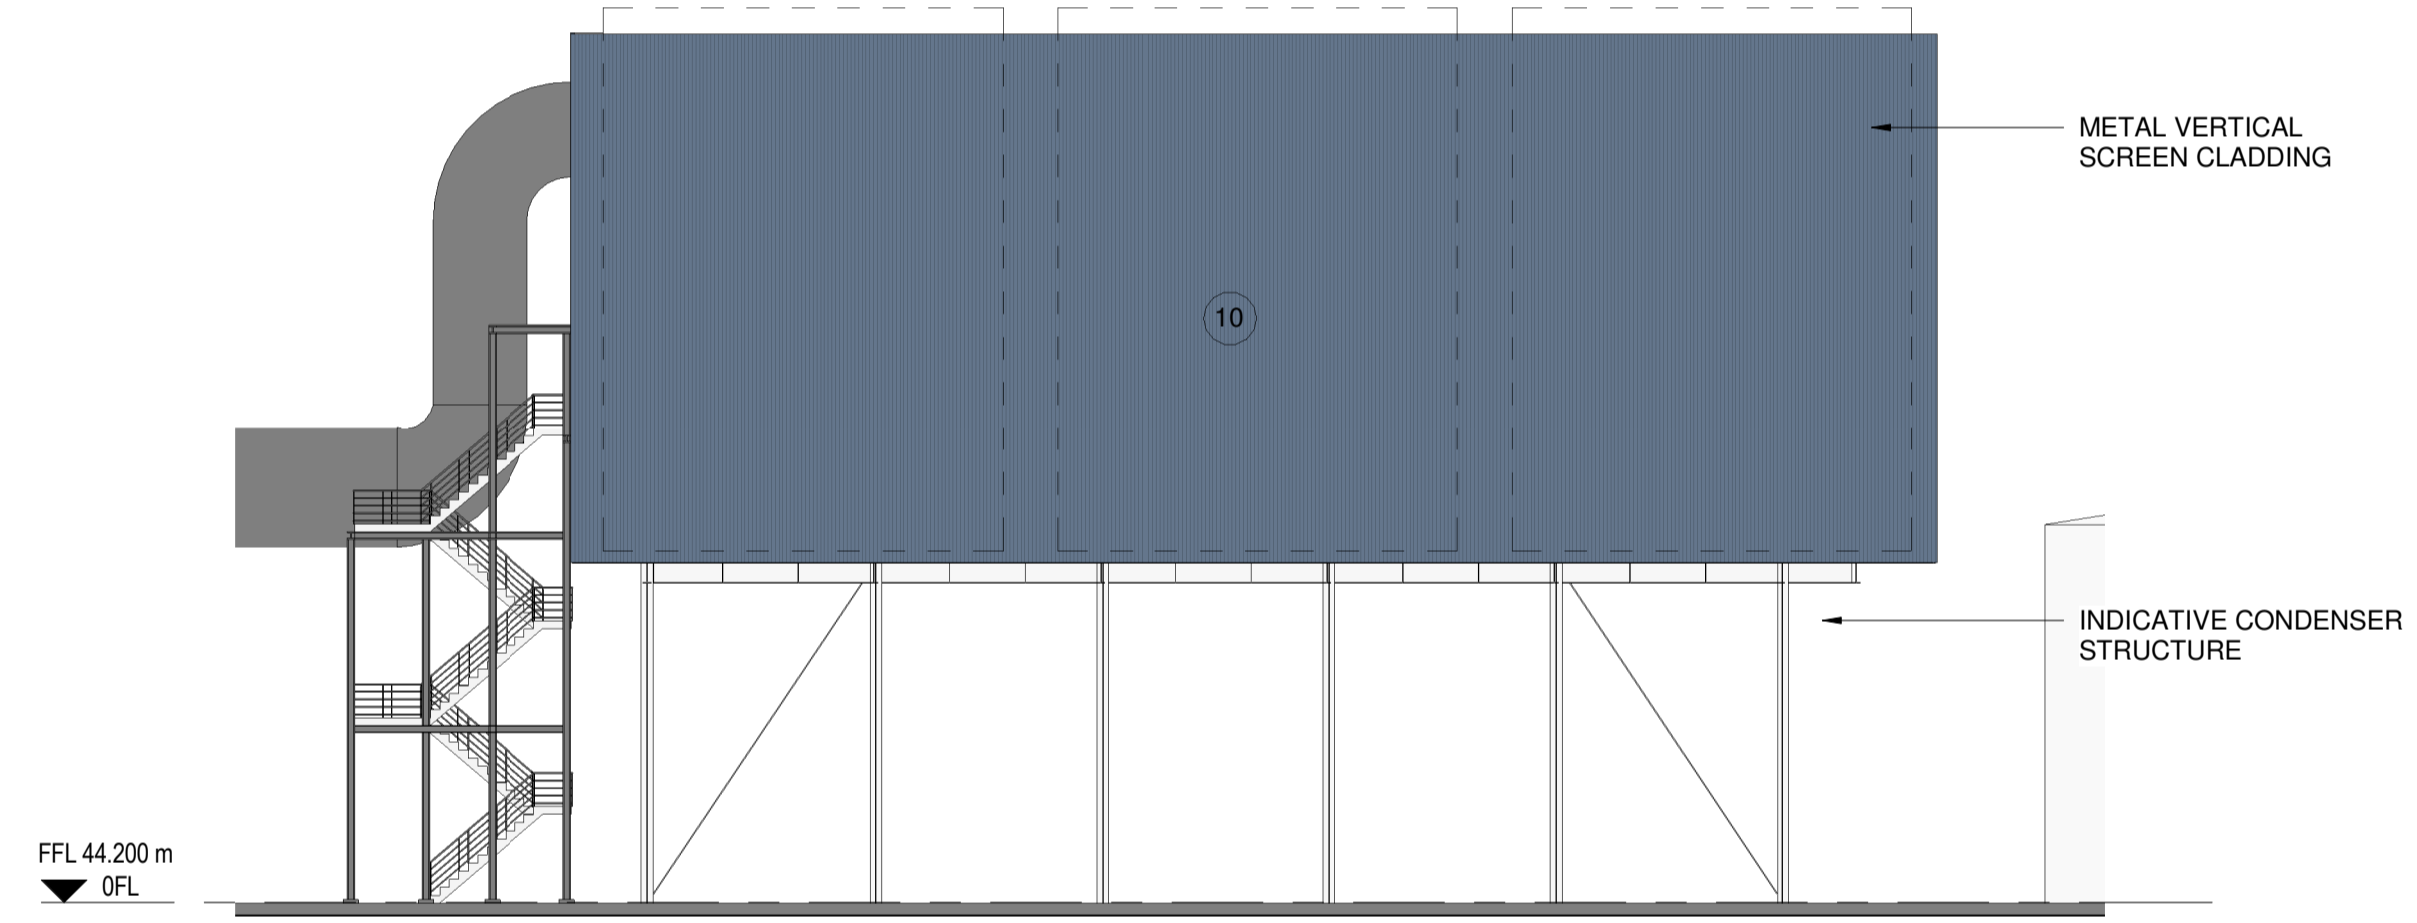

4 ACC Building East Elevation
1 : 200

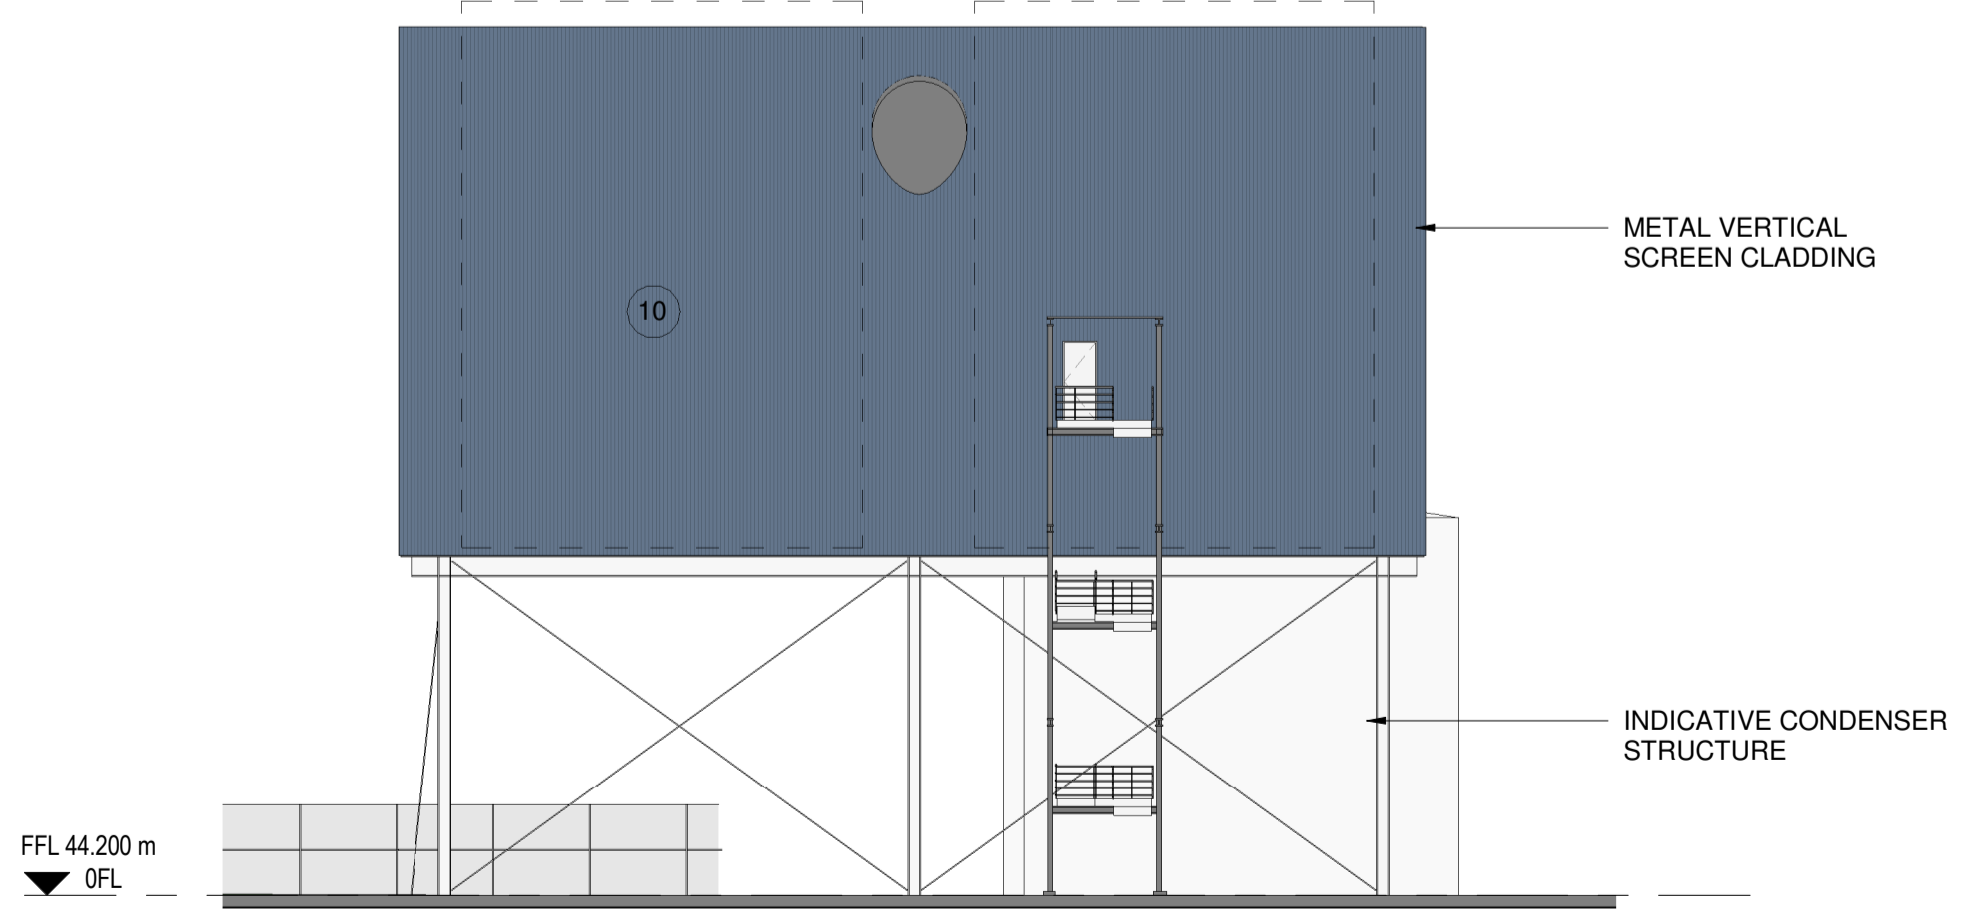


3 ACC Building South Elevation
1 : 200

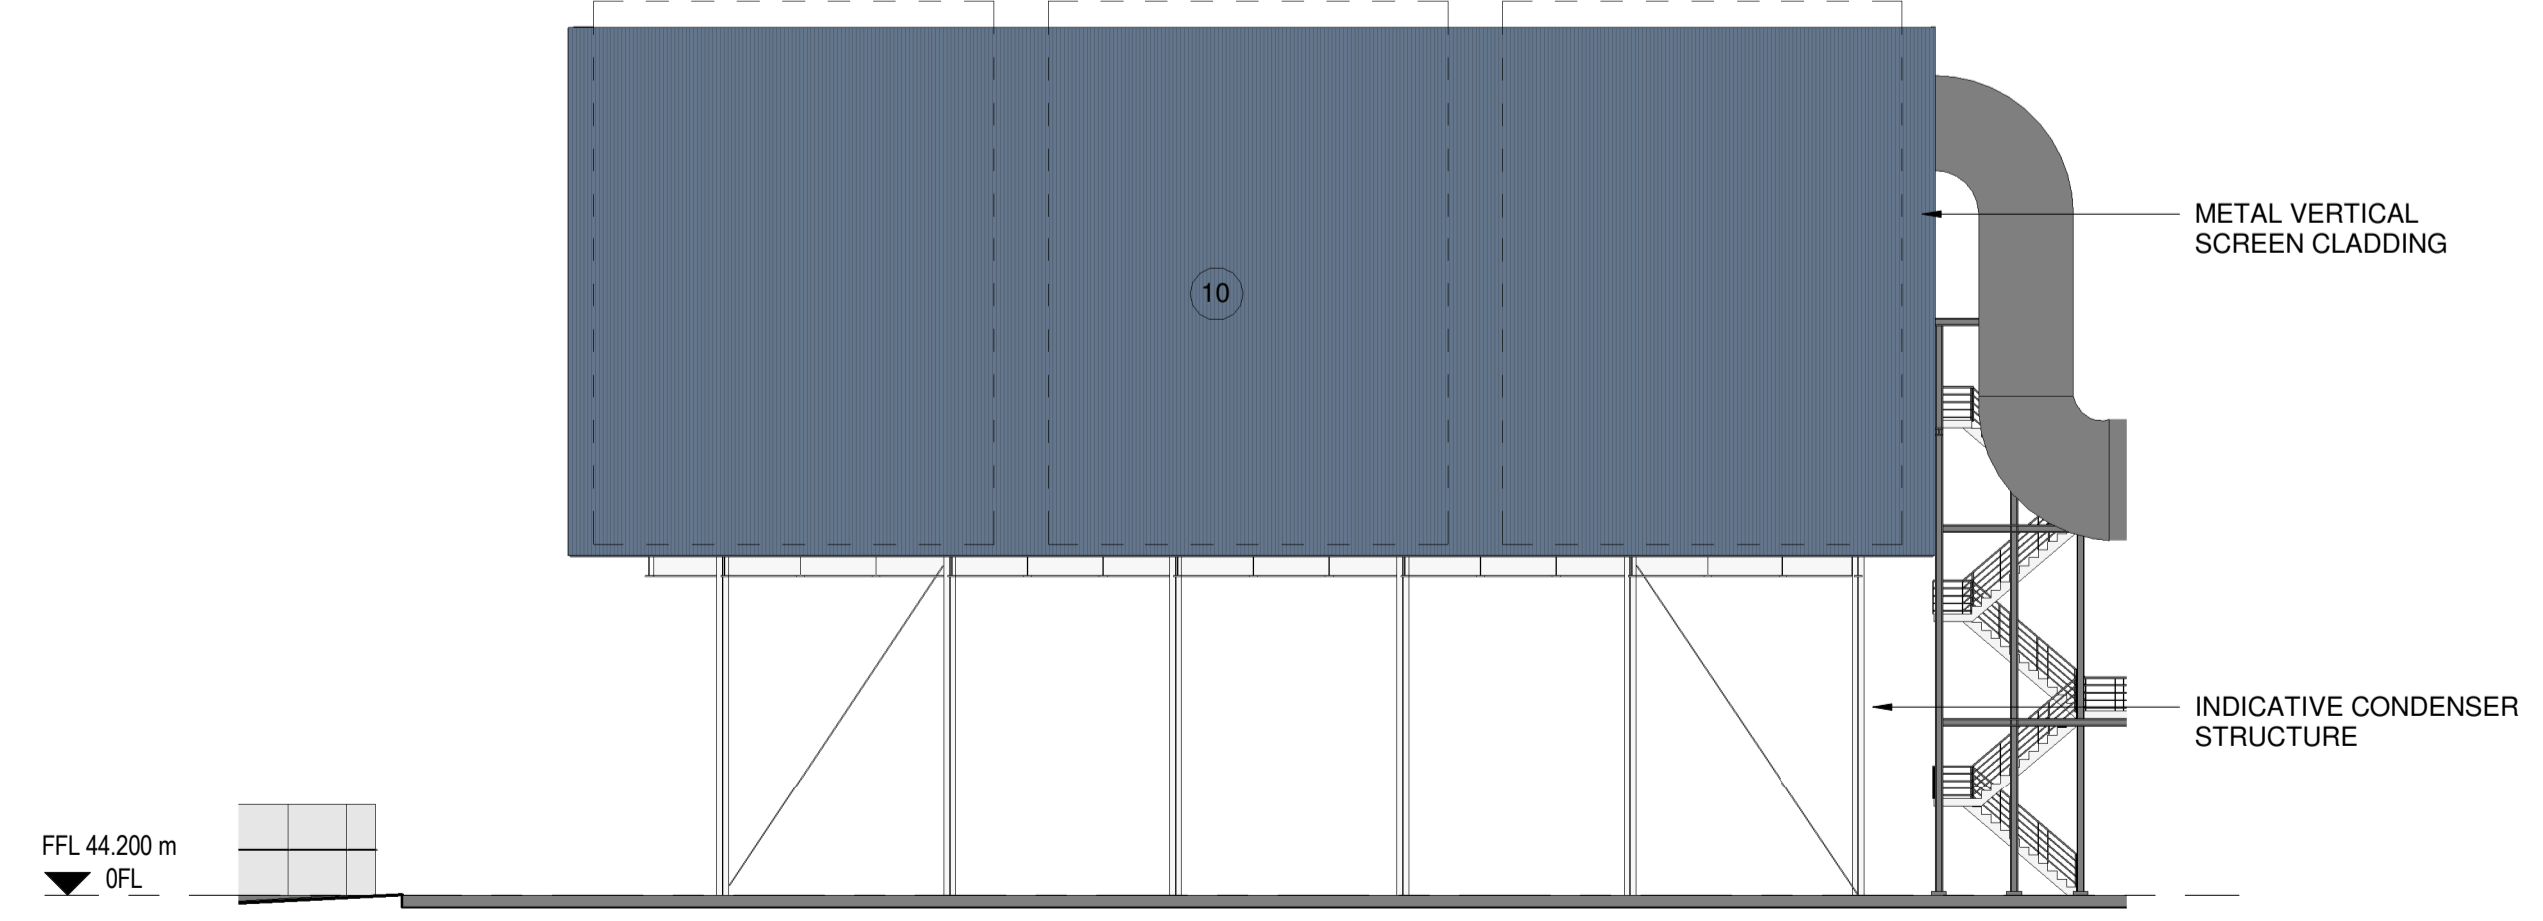

5 ACC Building West Elevation
1 : 200

Notes
Do not scale from this drawing.
All dimensions are to be checked prior to construction and any discrepancies are to be identified to the Architect.
Copyright reserved.

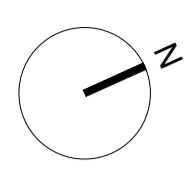

MATERIALS PALETTE

- 1 Architectural Wall Panel - Colour Light Blue
- 2 Architectural Wall Panel - Colour Blue
- 3 Architectural Wall Panel - Colour White
- 4 StoneCycling Waste Based Bricks
- 5 Matte Gray Vertical Metal Louvred Parapet
- 6 Metal Wall Panel - Colour Charcoal Gray
- 7 Curtainwall Glass Facade
- 8 Curtainwall Vented Louvers
- 9 Matte Gray Metal Flue Stack
- 10 Metal Vertical Screen Cladding

B	22/09/17	Issue for Review	RK,PS	CM
A	14/09/17	For Information Only	RK, PS	CM

Revisions
For Review

Client
Rolton Kilbride

Project
Sunderland Renewable Energy Centre

Title
ACC Plan & Elevations

Scale	Size	Date	Drawn	Checked
As indicated	A1	13/09/17	CM	RS

3DReid
www.3DReid.com
Architecture Interiors Masterplanning



Drawing No. 160113-3DR-00-GA-20-013 Rev. B