




Front Elevation

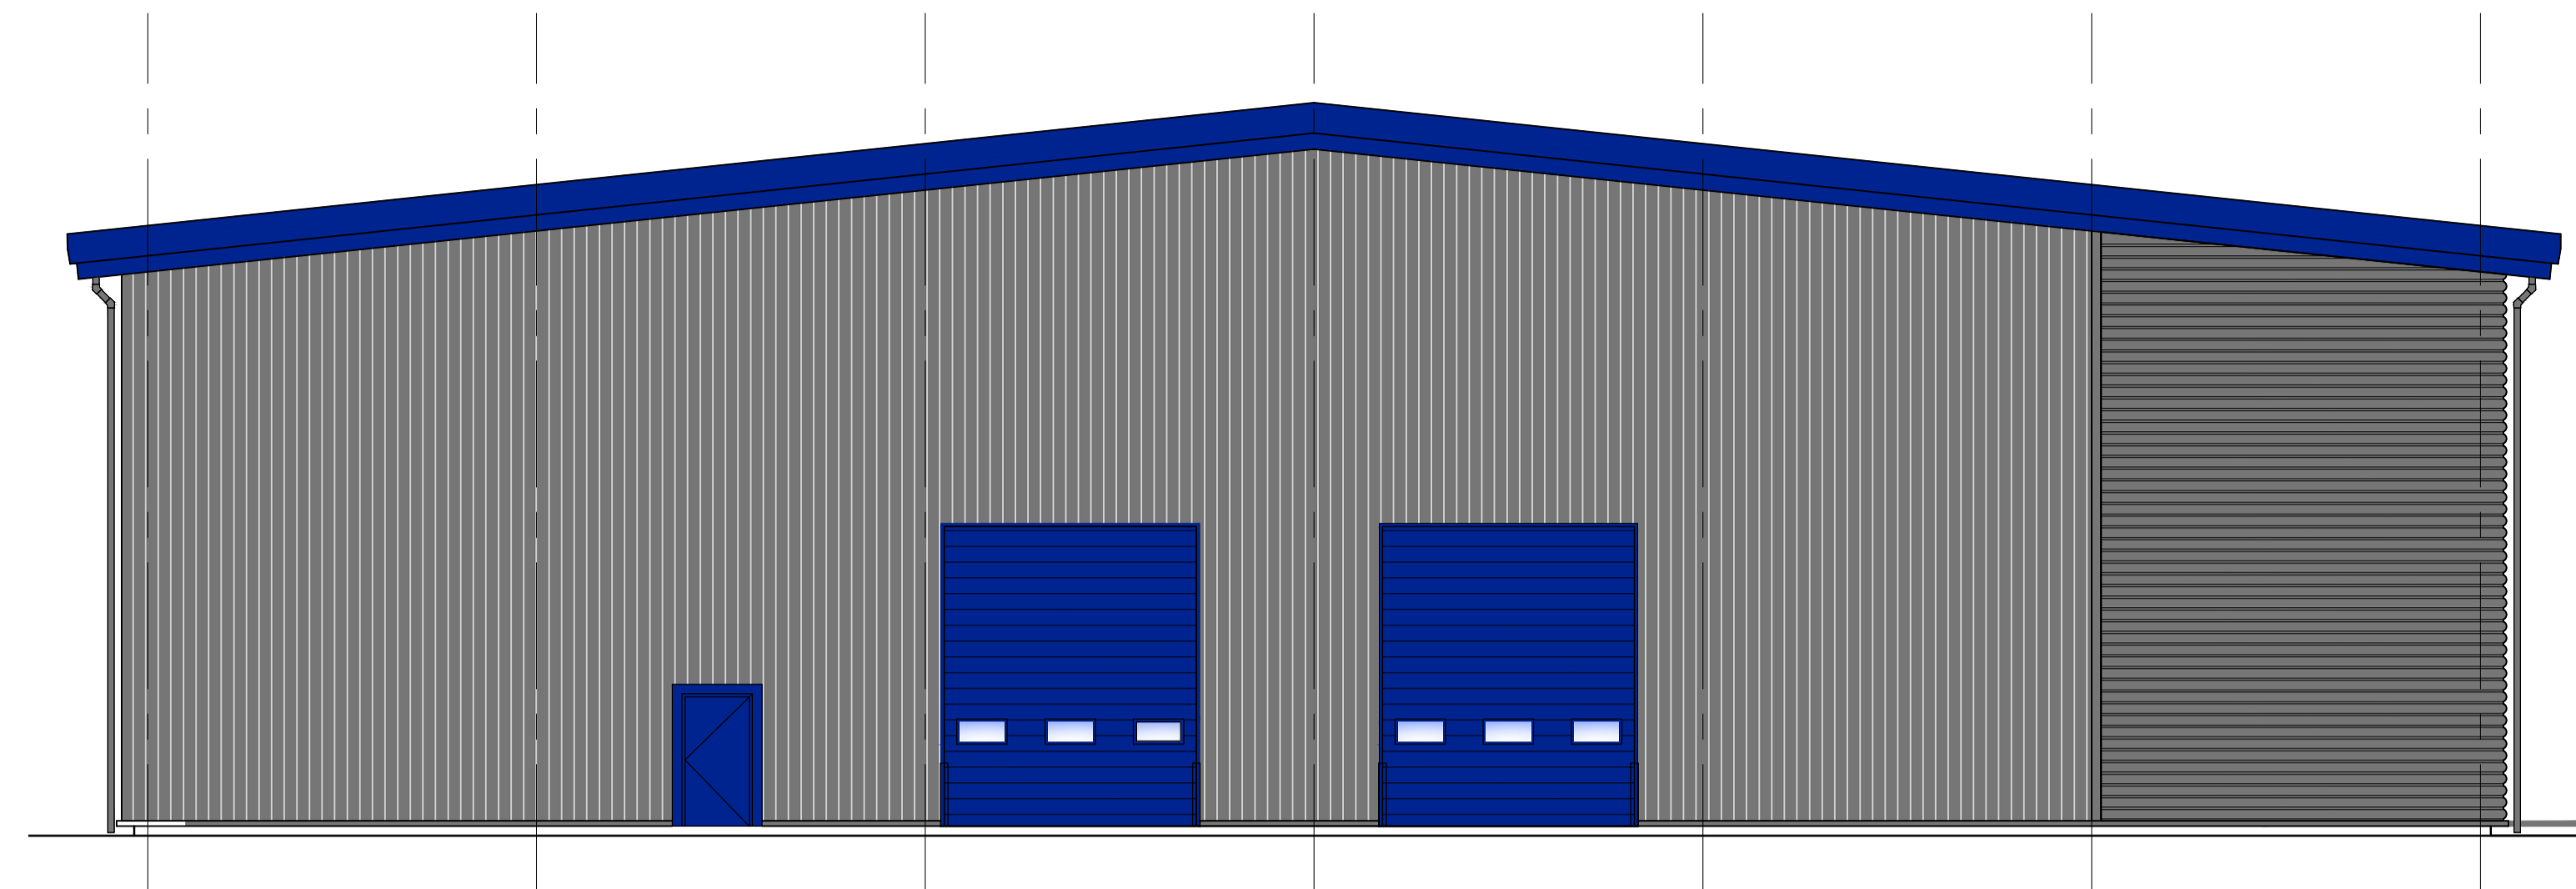

Rear Elevation

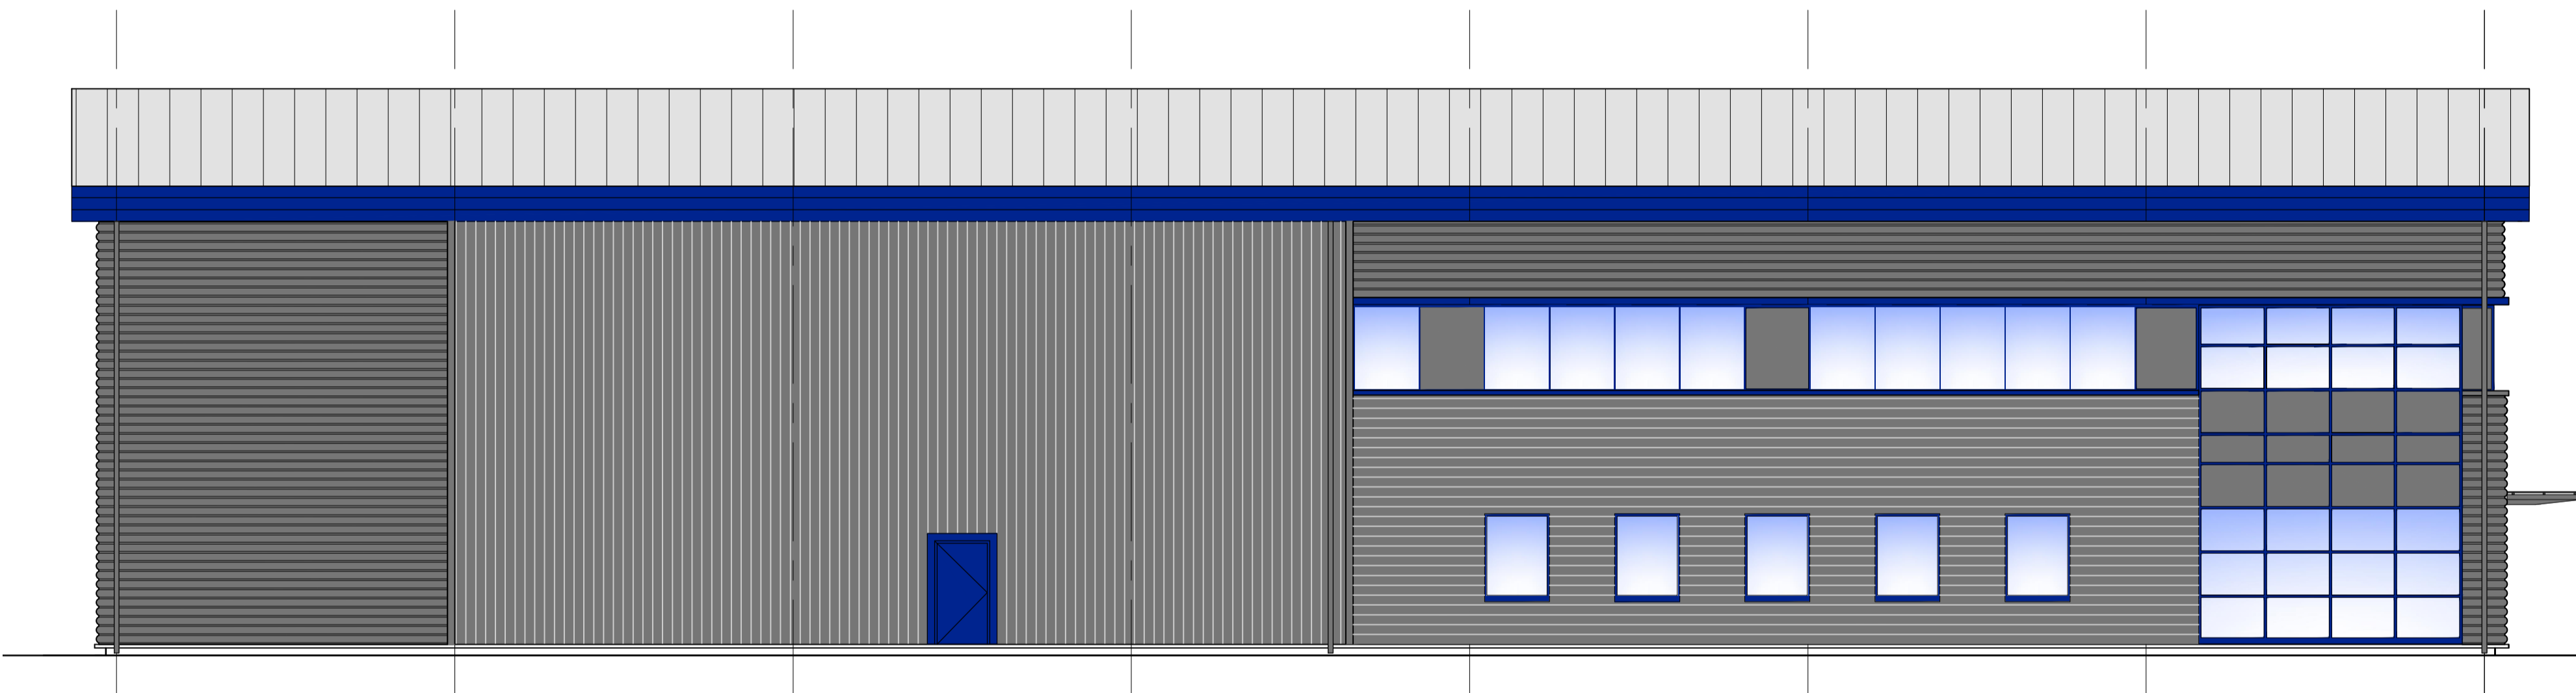

Side Elevation on Dunlop Way

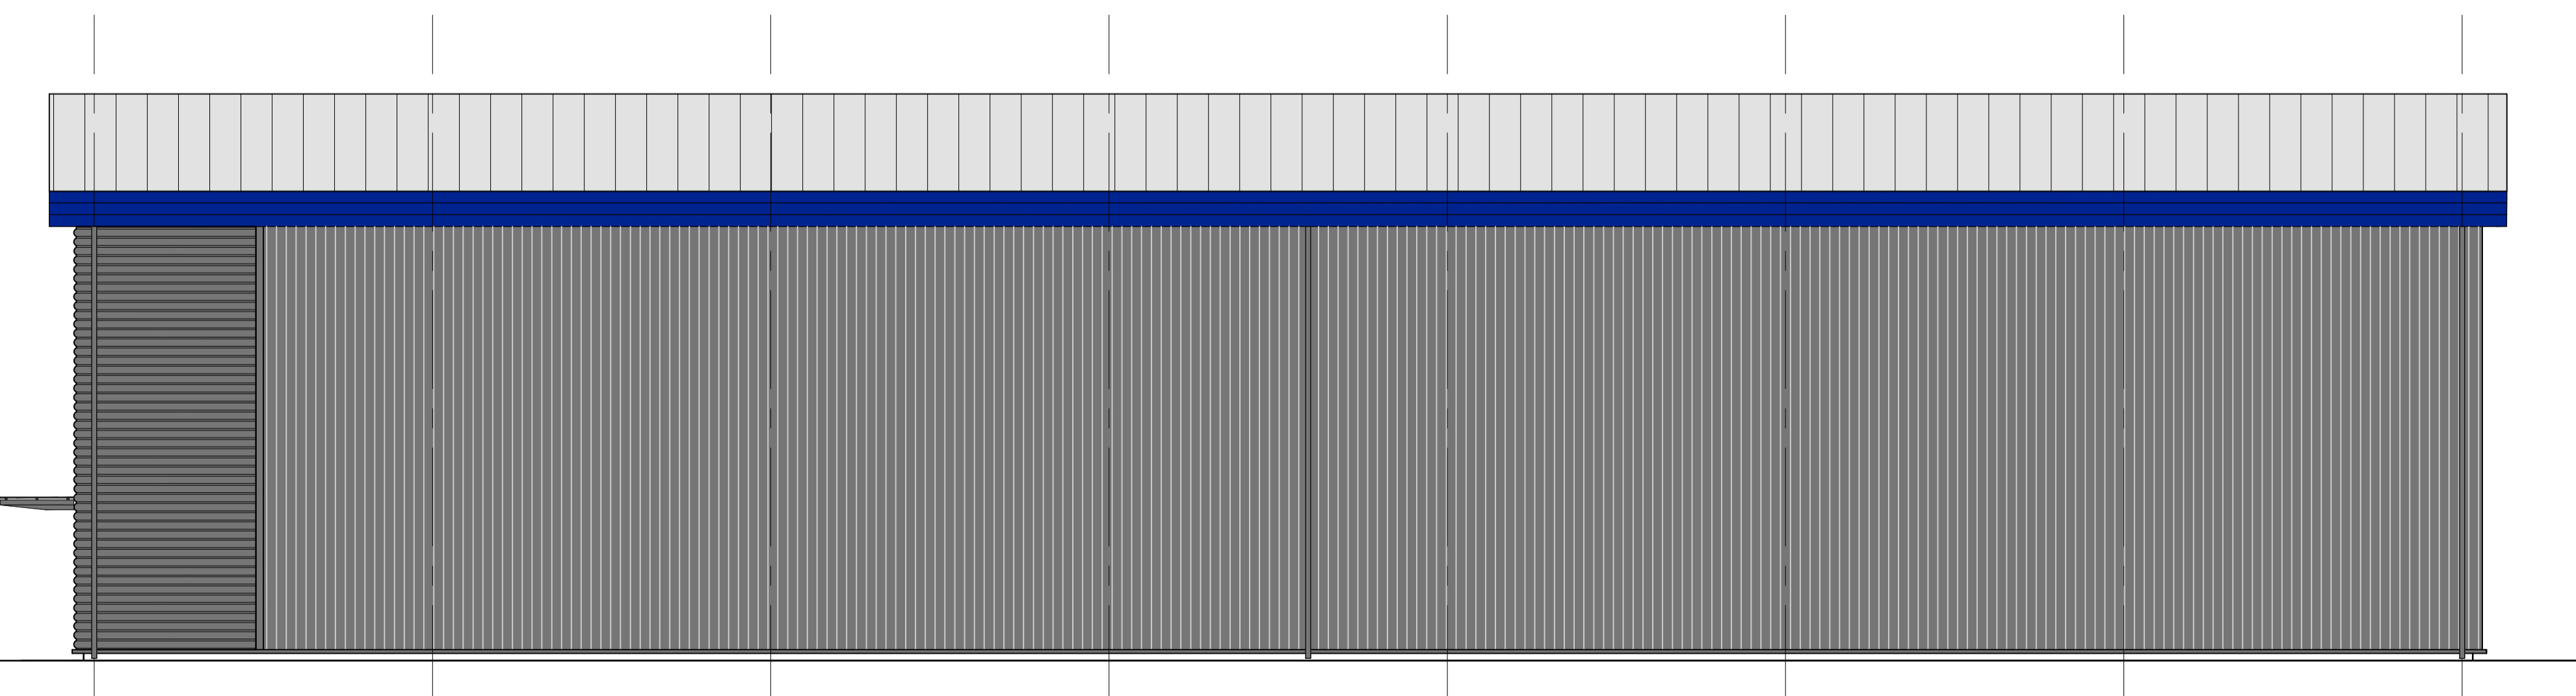

Side Elevation

Schedule of Materials

- Roof - HPS200 Ultra Prefinished Steel Built up Cladding, Colour - Goosewing Grey RAL 7038
- External Walls - Half round profiled steel cladding Low and High level Colour - HPS200 Merlin Grey RAL 180 40 05.
Vertically spanning built up trapezoidal cladding generally. Colour - HPS200 PURE GREY RAL 000 55 00.
- Eaves - Pre-formed Eaves
Overhang & Fascia - Colour HPS200 Blue RAL 5002 or equivalent from a standard range.
- Flashing / Feature Band - Colour HPS200 Blue RAL 5002 or equivalent from a standard range.
- Flashing - Colour HPS200 Merlin Grey RAL 180 40 05
- Rain Water Pipe - Colour HPS200 Merlin Grey RAL 180 40 05
- Glazing - Polyester powder coated Aluminium double glazed window/door unit. Colour - Saragasso Blue RAL 5002
- Canopy - Cantilevered Steel & Glass canopy
- Loading Doors - Insulated electrically operated loading doors. Colour - Saragasso Blue RAL 5002
- Fire Exit Doors - Painted Steel door sets. Colour - Saragasso Blue RAL 5003

no.	date	revision	by



aja architects llp
 1170 Elliott Court
 Herald Avenue
 Coventry Business Park
 COVENTRY CV5 6UB
 T: 024 7625 3200
 F: 024 7625 3210
 E: aja@aja-architects.com
 W: www.aja-architects.com

aja architects llp is a limited liability partnership registered in England No. OC326721
 client

IPIF

project

Fort Industrial Park
 Castle Bromwich

drawing

Building Elevations

scale 1:100 @ a1 drawn KS

checked JP date 30-09-15

no

5917 - 006