


SIDE ELEVATION

FRONT ELEVATION

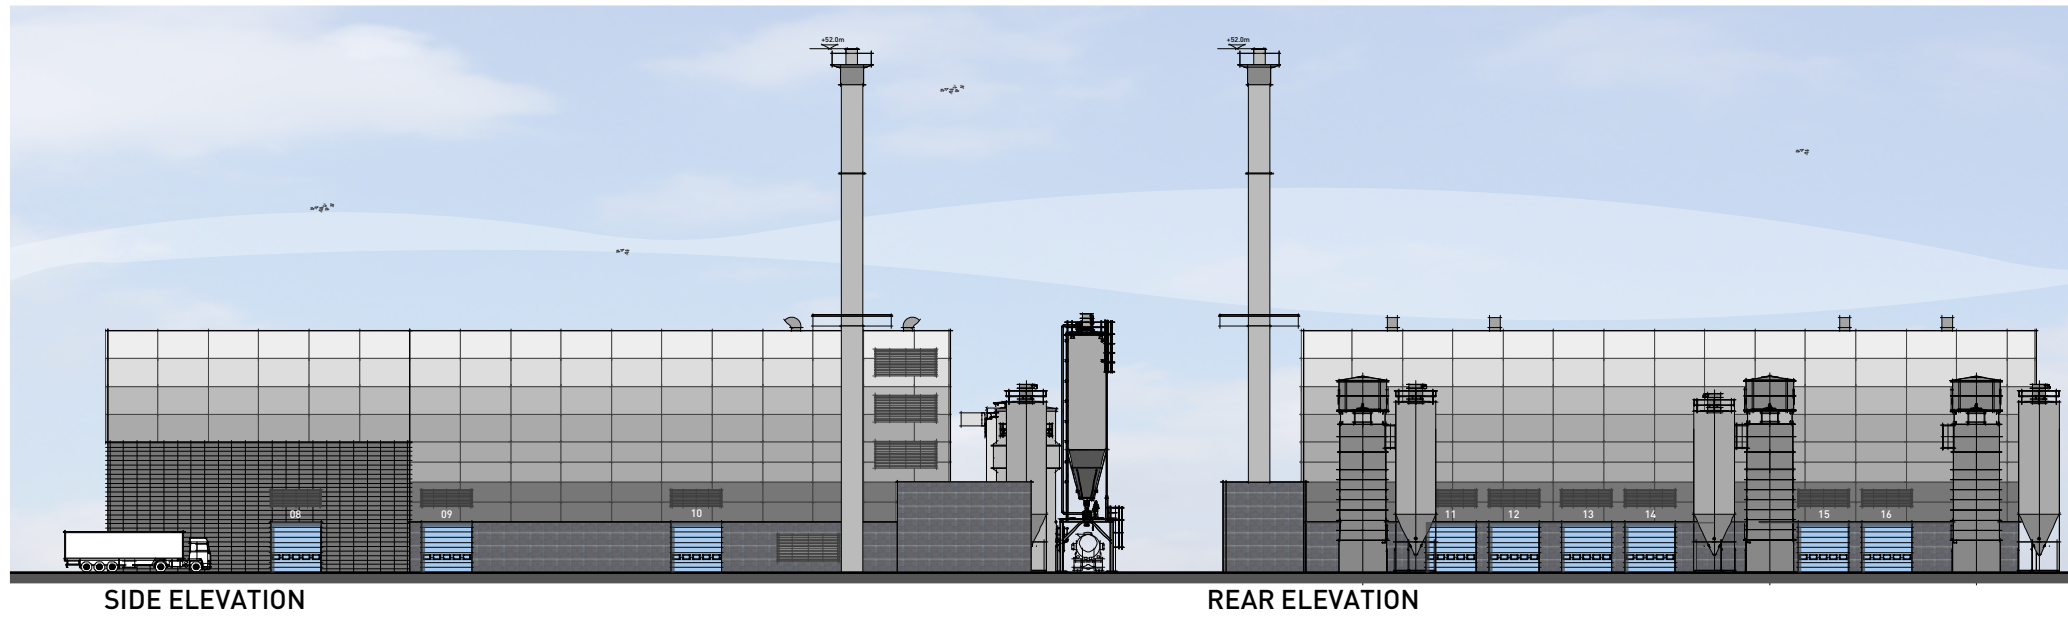

SIDE ELEVATION

REAR ELEVATION

 


FIGURE 3.2

Elevations

DRWG No: **K0173_11** REV: _

Date: 25/05/2016

Scale: 1:750

@ A3