
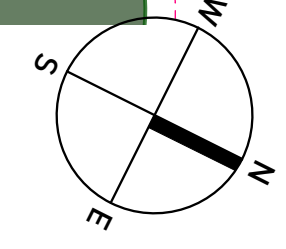


Copyright Pegasus Planning Group Ltd. Crown copyright. All rights reserved. Ordnance Survey Copyright Licence number: 10002033. Pegasus accepts no liability for any use of this document other than for its original purpose, or by the original client, or following Pegasus' express agreement to such use. T01286 64177 www.pegasuspg.co.uk

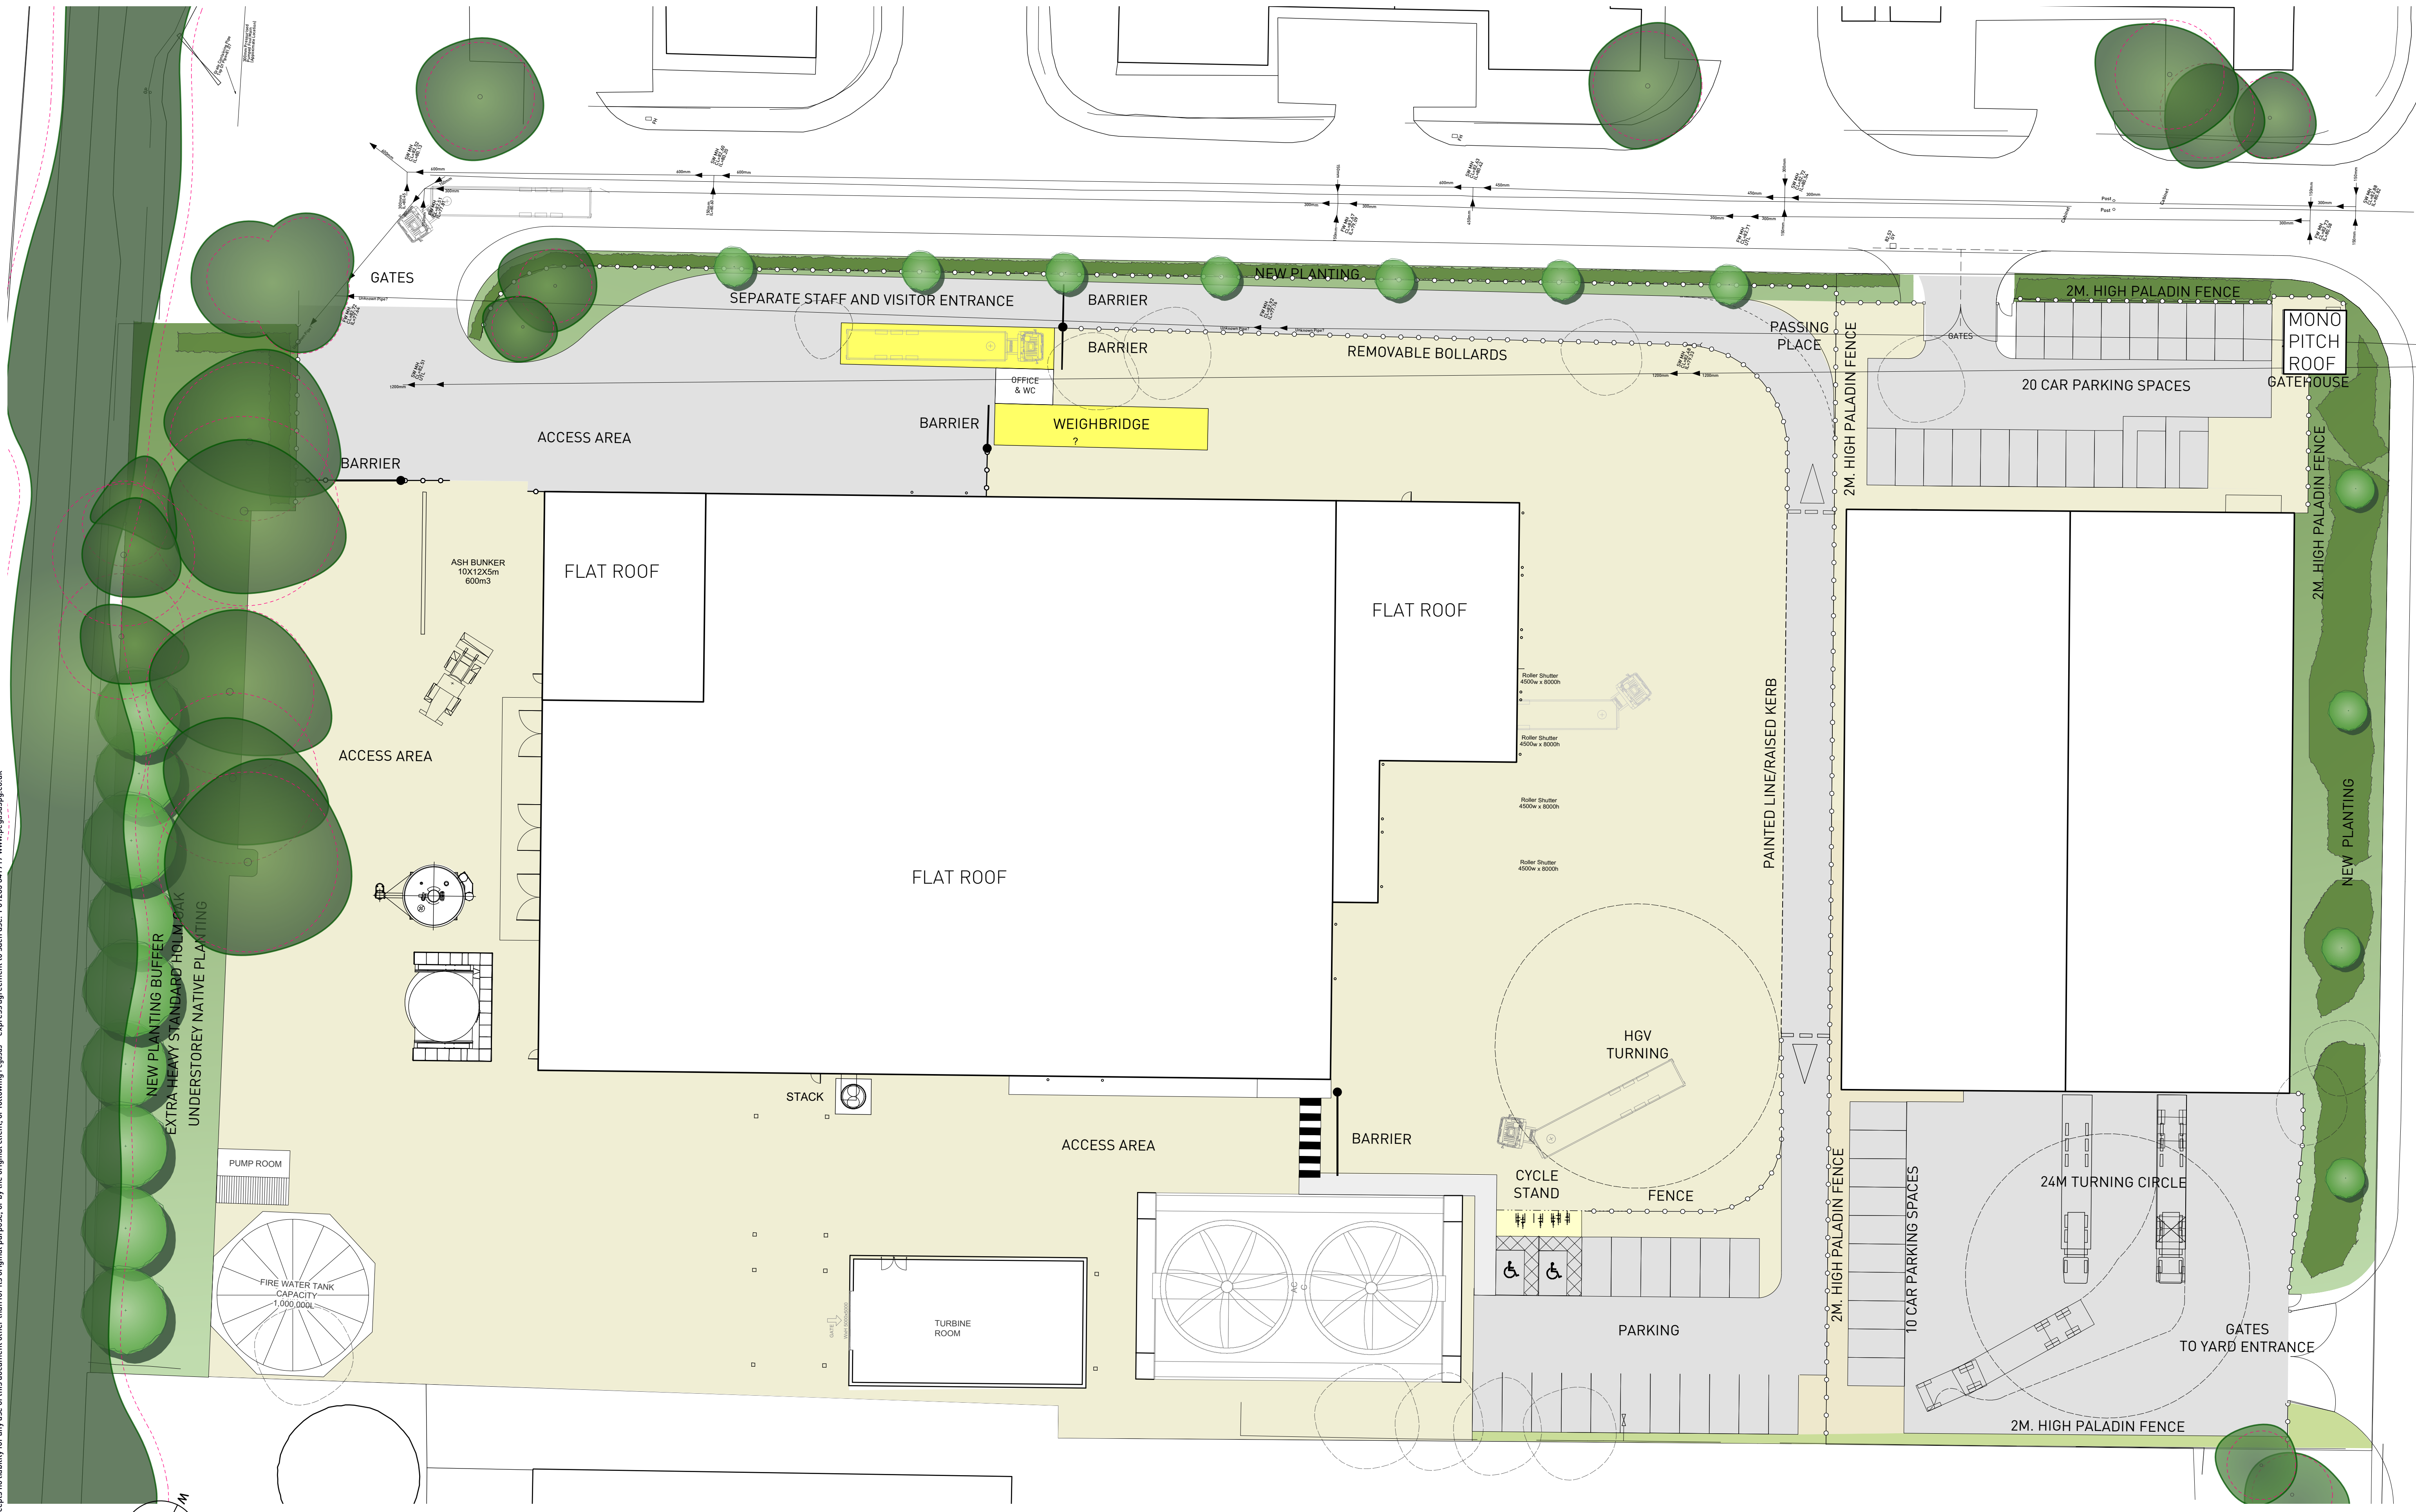

FORT PARKWAY ENERGY, CASTLE BROMWICH - PROPOSED ROOF PLAN

PLANNING | DESIGN | ENVIRONMENT | ECONOMICS

DATE: 20/12/16 | SCALE: 1:250 @A1 | DRWG: K0168_06-2 REV: V | CLIENT: ROLTON KILBRIDE |
 www.pegasuspg.co.uk | TEAM/DRAWN BY: EJT/OW | APPROVED BY: EJT

