

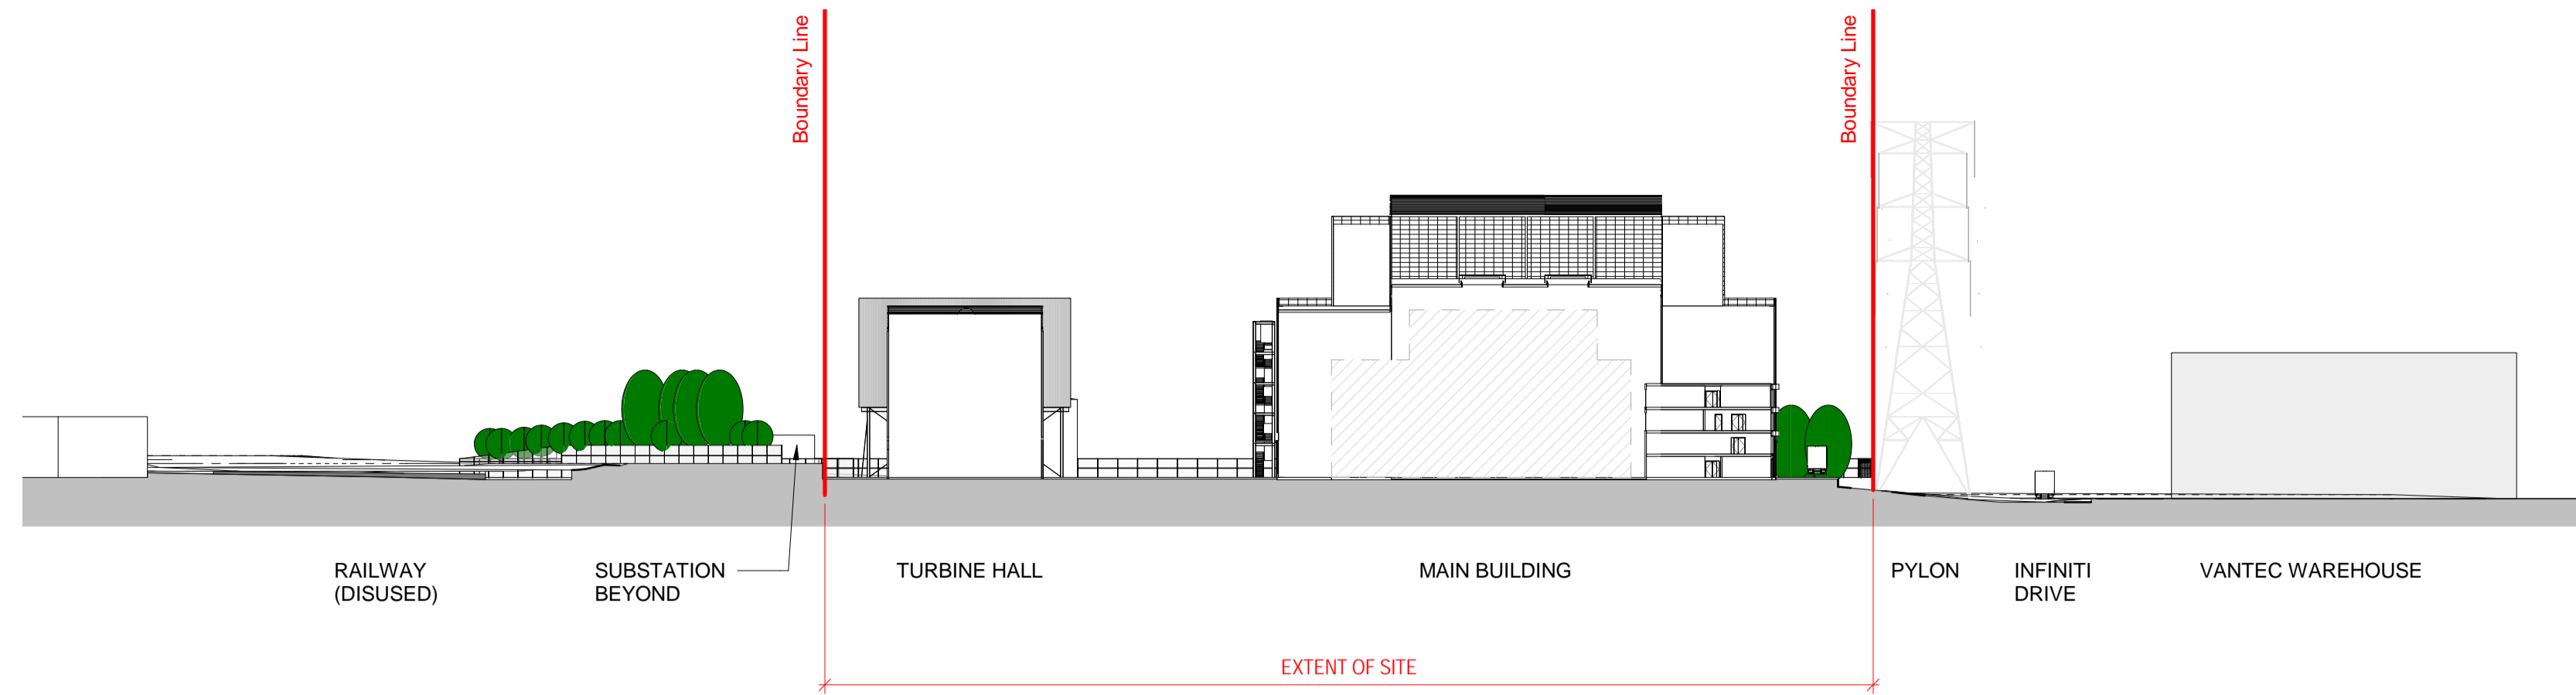


Notes

Do not scale from this drawing.
 All dimensions are to be checked prior to construction and any discrepancies are to be identified to the Architect.
 Copyright reserved.

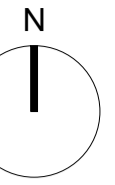

1 Site Section East/West
 1: 750

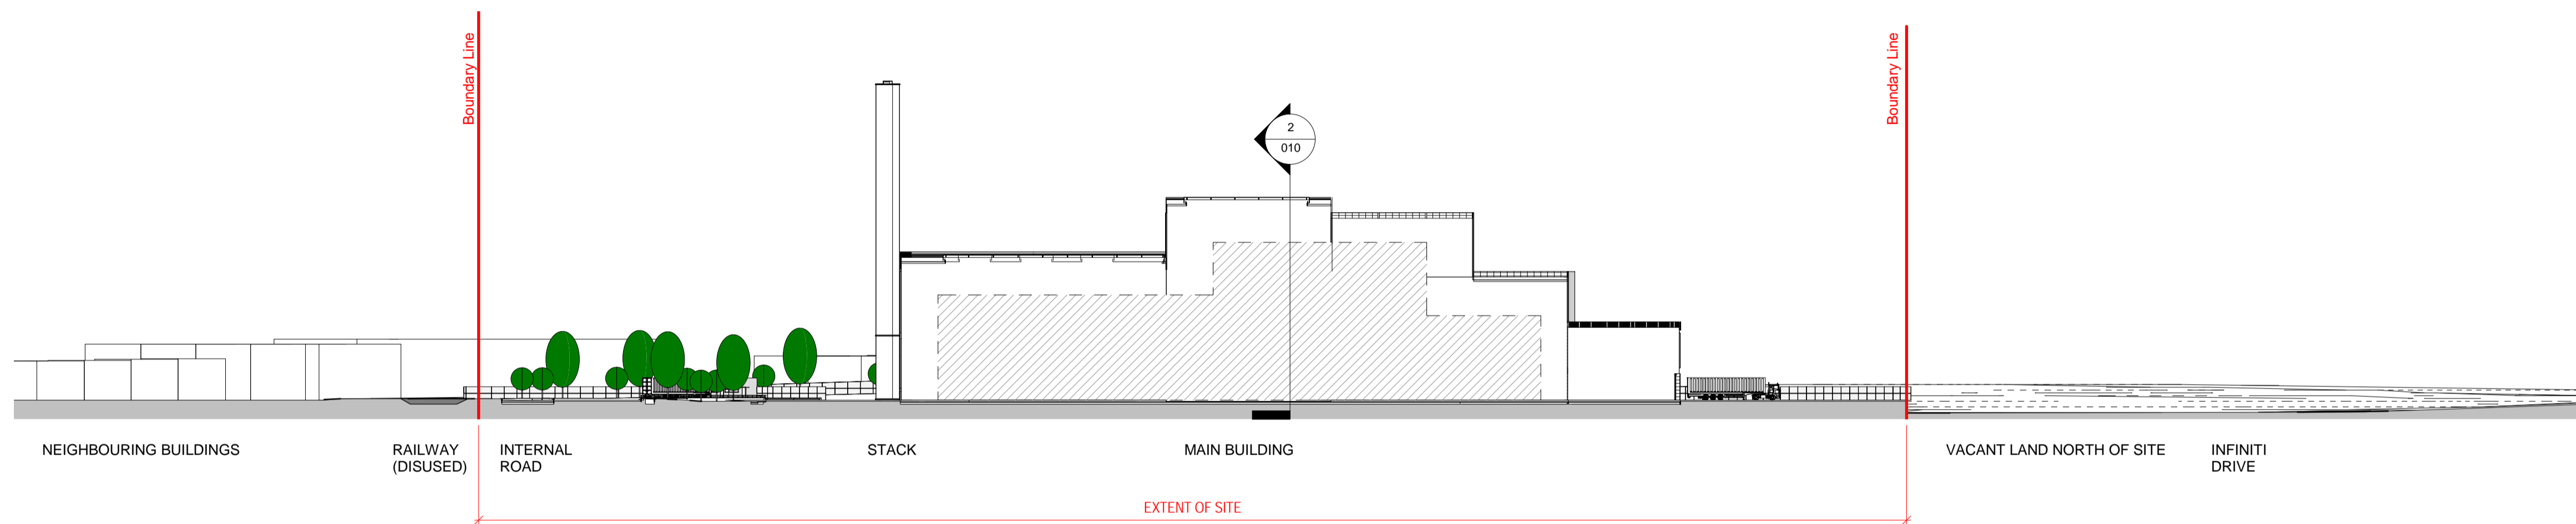

2 Site Section North/South
 1: 750



3 Key Plan
 1: 2000

B	22/09/17	Issue for Review	RK,PS	CM
A	14/09/17	For Information Only	RK, PS	CM

Revisions

Status

For Review

Client

Rolton Kilbride

Project

Sunderland Renewable Energy Centre

Title

Site Sections

Scale	Size	Date	Drawn	Checked
As indicated	A1	13/09/17	CM	RS

3DReid
 www.3DReid.com
 Architecture Interiors Masterplanning



Drawing No.

160113-3DR-00-GA-20-005

Rev.

B