
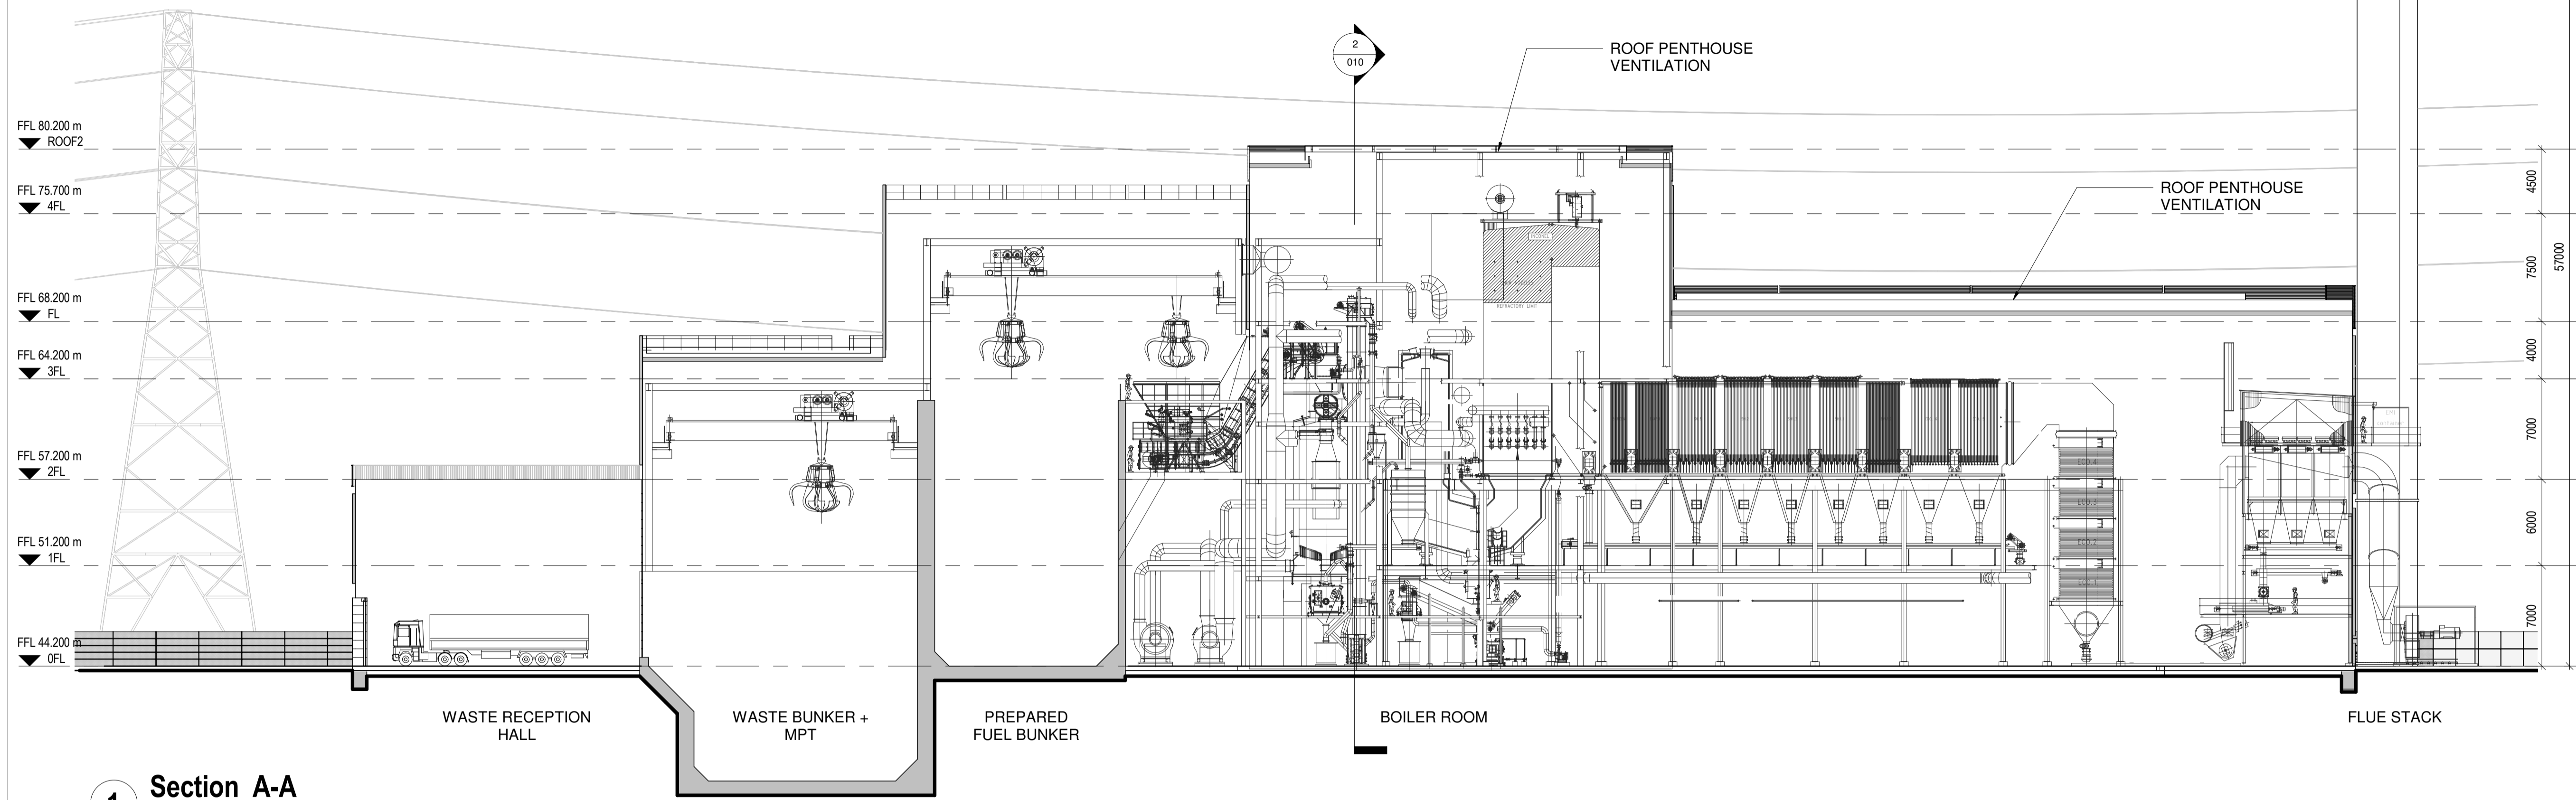


Notes


Do not scale from this drawing.

All dimensions are to be checked prior to construction and any discrepancies are to be identified to the Architect.


Copyright reserved.

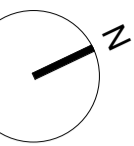

1 Section A-A
1:250

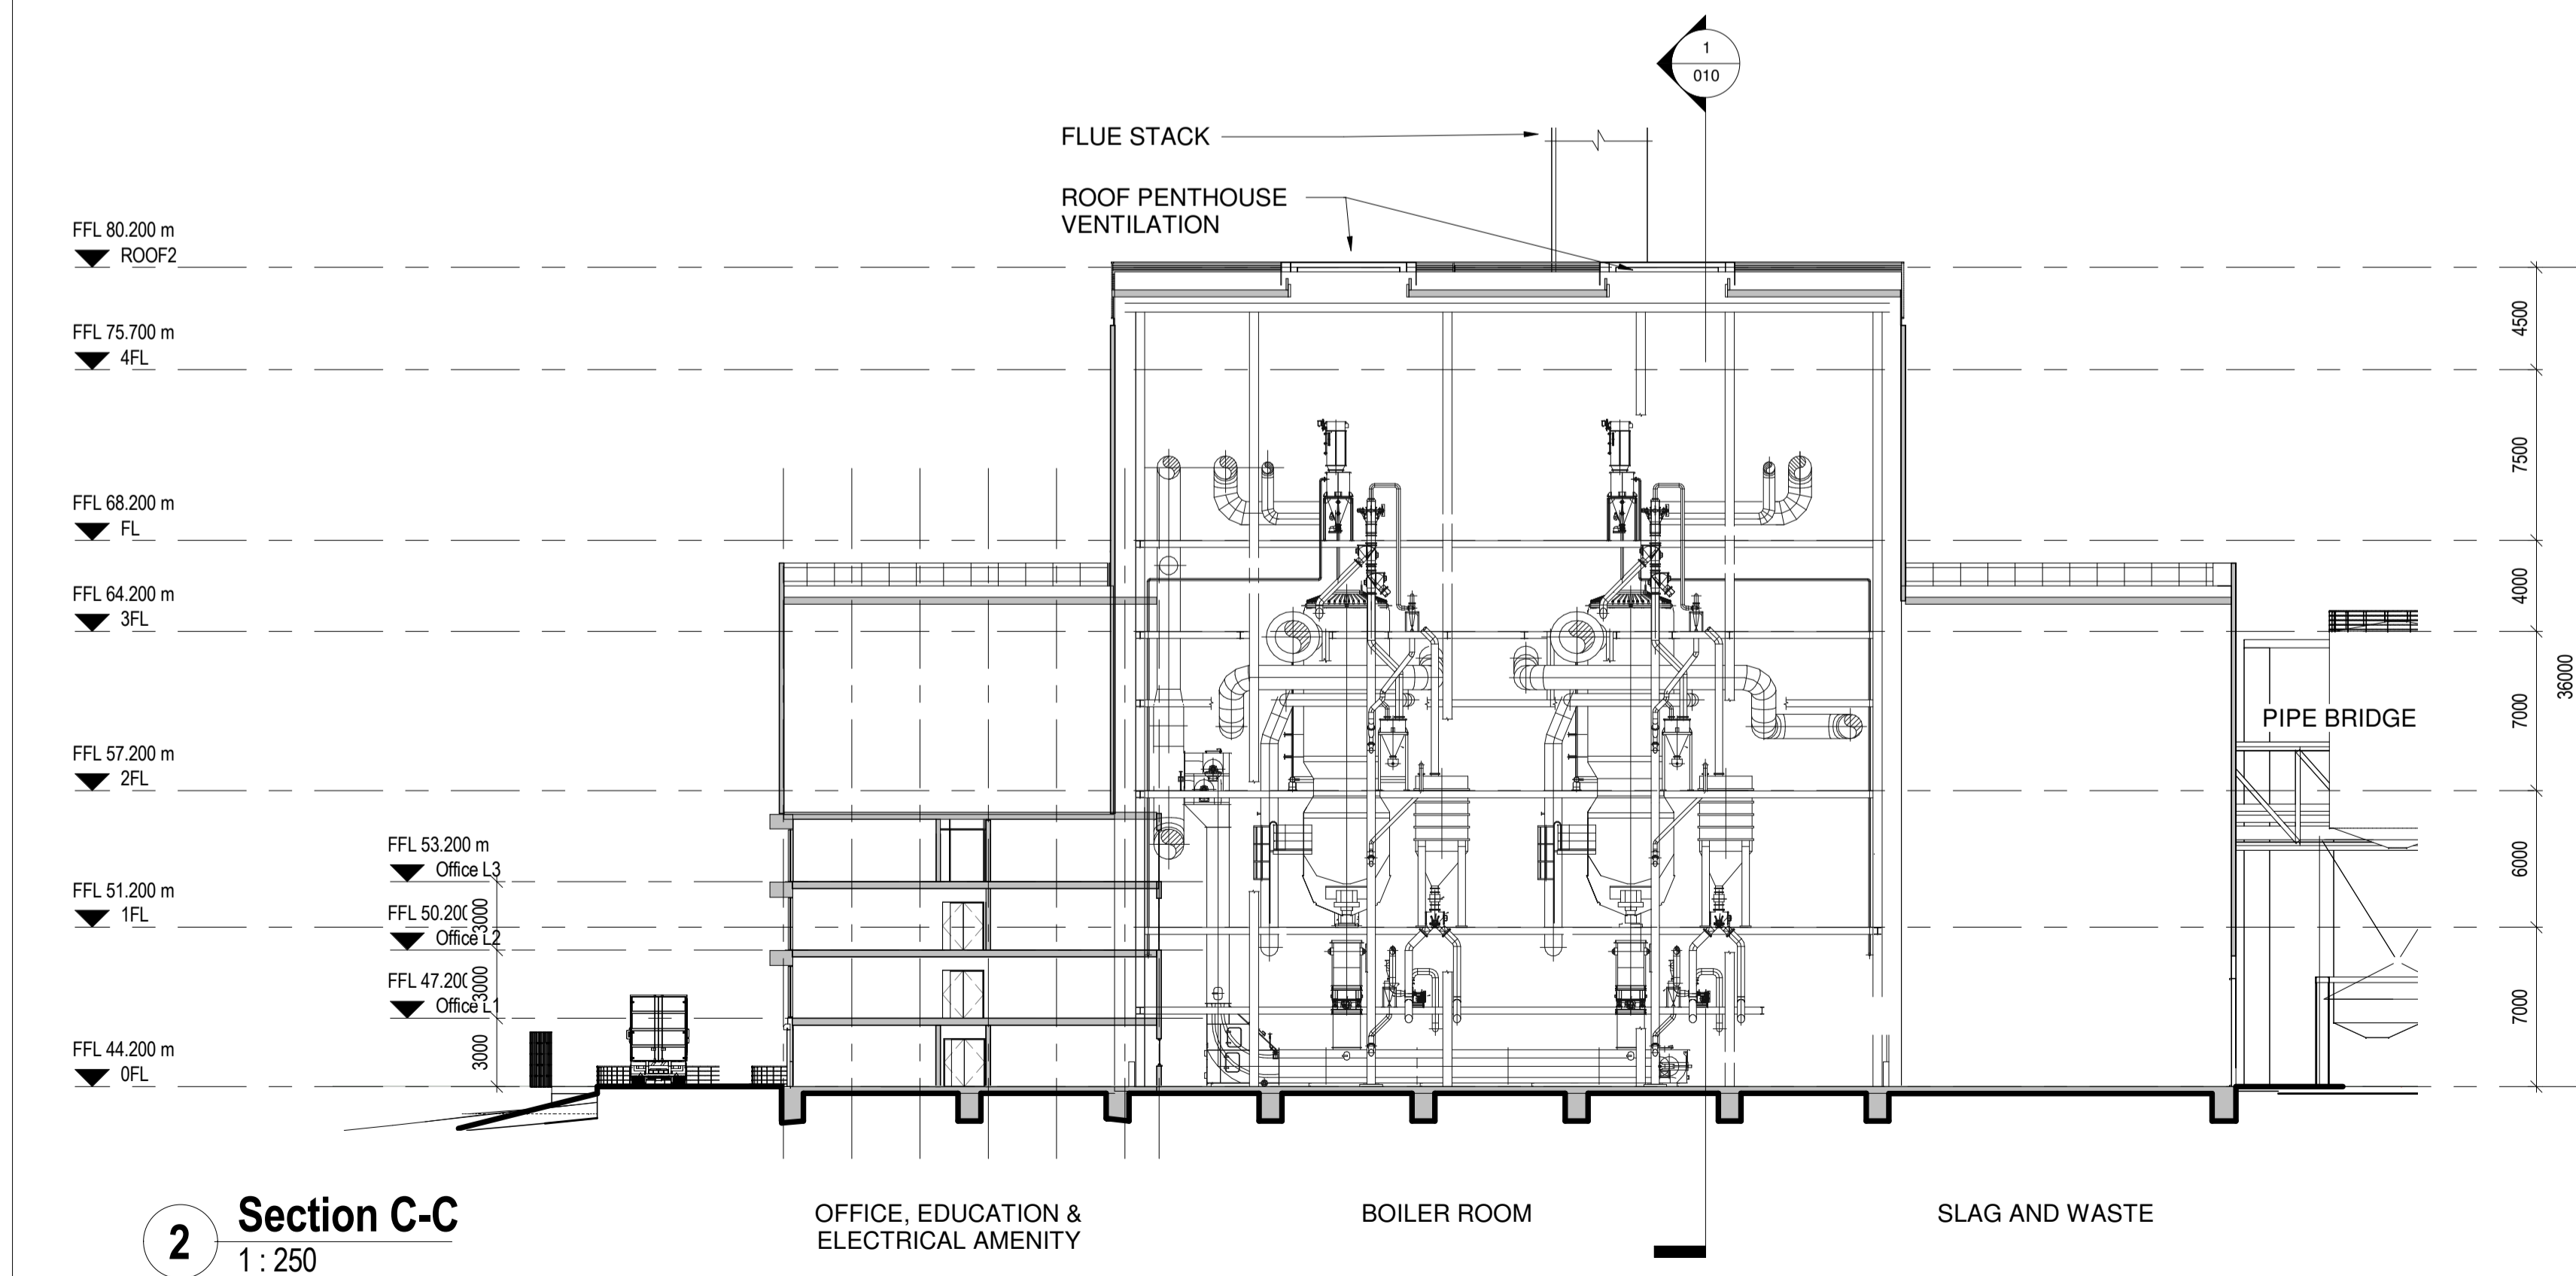

2 Section C-C
1:250

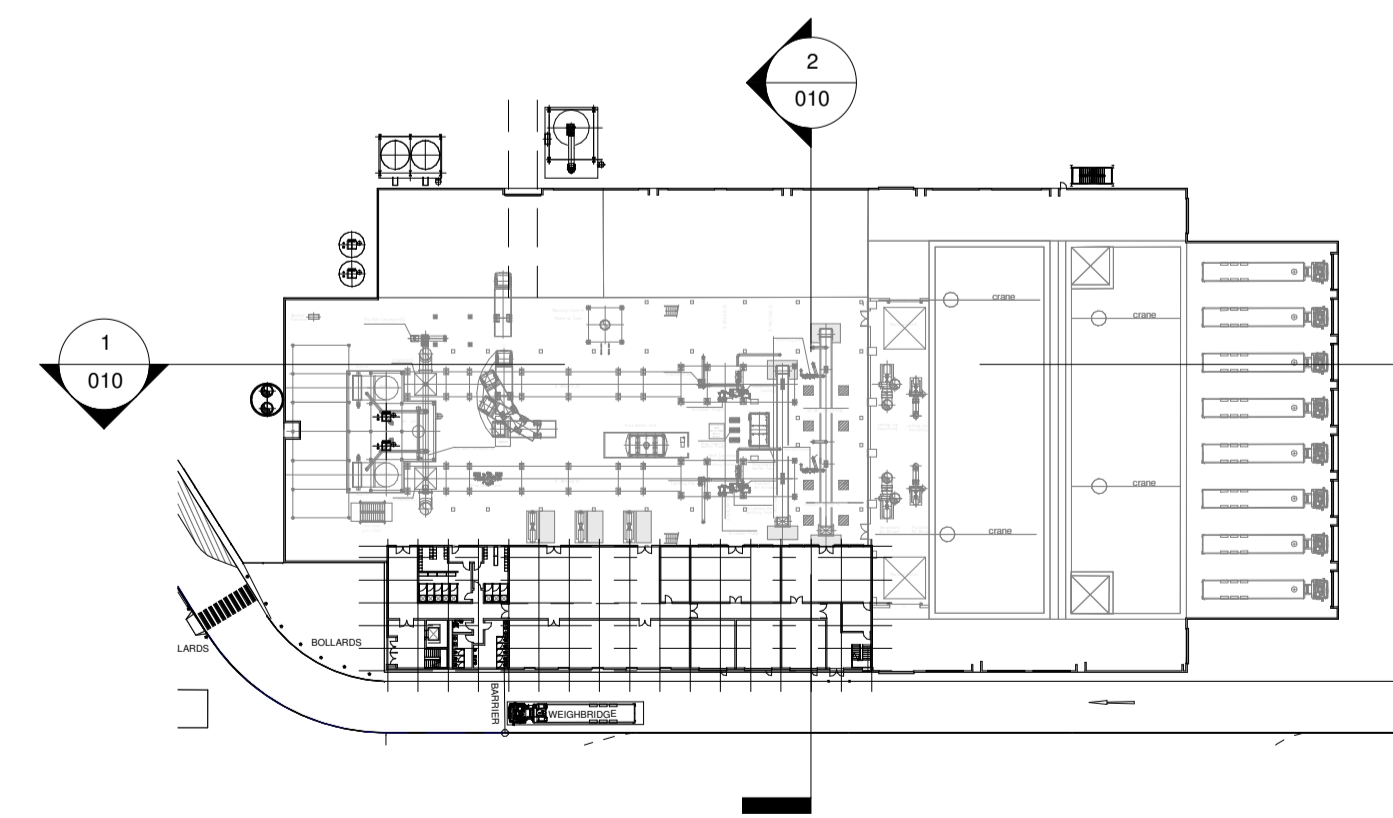

3 Key Plan
1:1000

B 22/09/17 Issue for Review RK,PS CM
A 14/09/17 For Information Only RK,PS CM

Revisions

Status

For Review

Client
Rolton Kilbride

Project
Sunderland Renewable Energy Centre

Title
Main Building Sections

Scale	Size	Date	Drawn	Checked
As indicated	A1	12/09/17	CM	RS

3DReid
www.3DReid.com
Architecture Interiors Masterplanning



Drawing No. 160113-3DR-00-GA-20-010 Rev. B