


Copyright Pegasus Planning Group Ltd. Crown copyright. All rights reserved. Ordnance Survey Copyright Licence number 100042093. Promap Licence number 100020449. EmuSite Licence number 0100031673. Standard 05 licence rights conditions apply. Pegasus accepts no liability for any use of this document other than for its original purpose, or by the original client, or following Pegasus' express agreement to such use. T 01285 64717 www.pegasuspg.co.uk

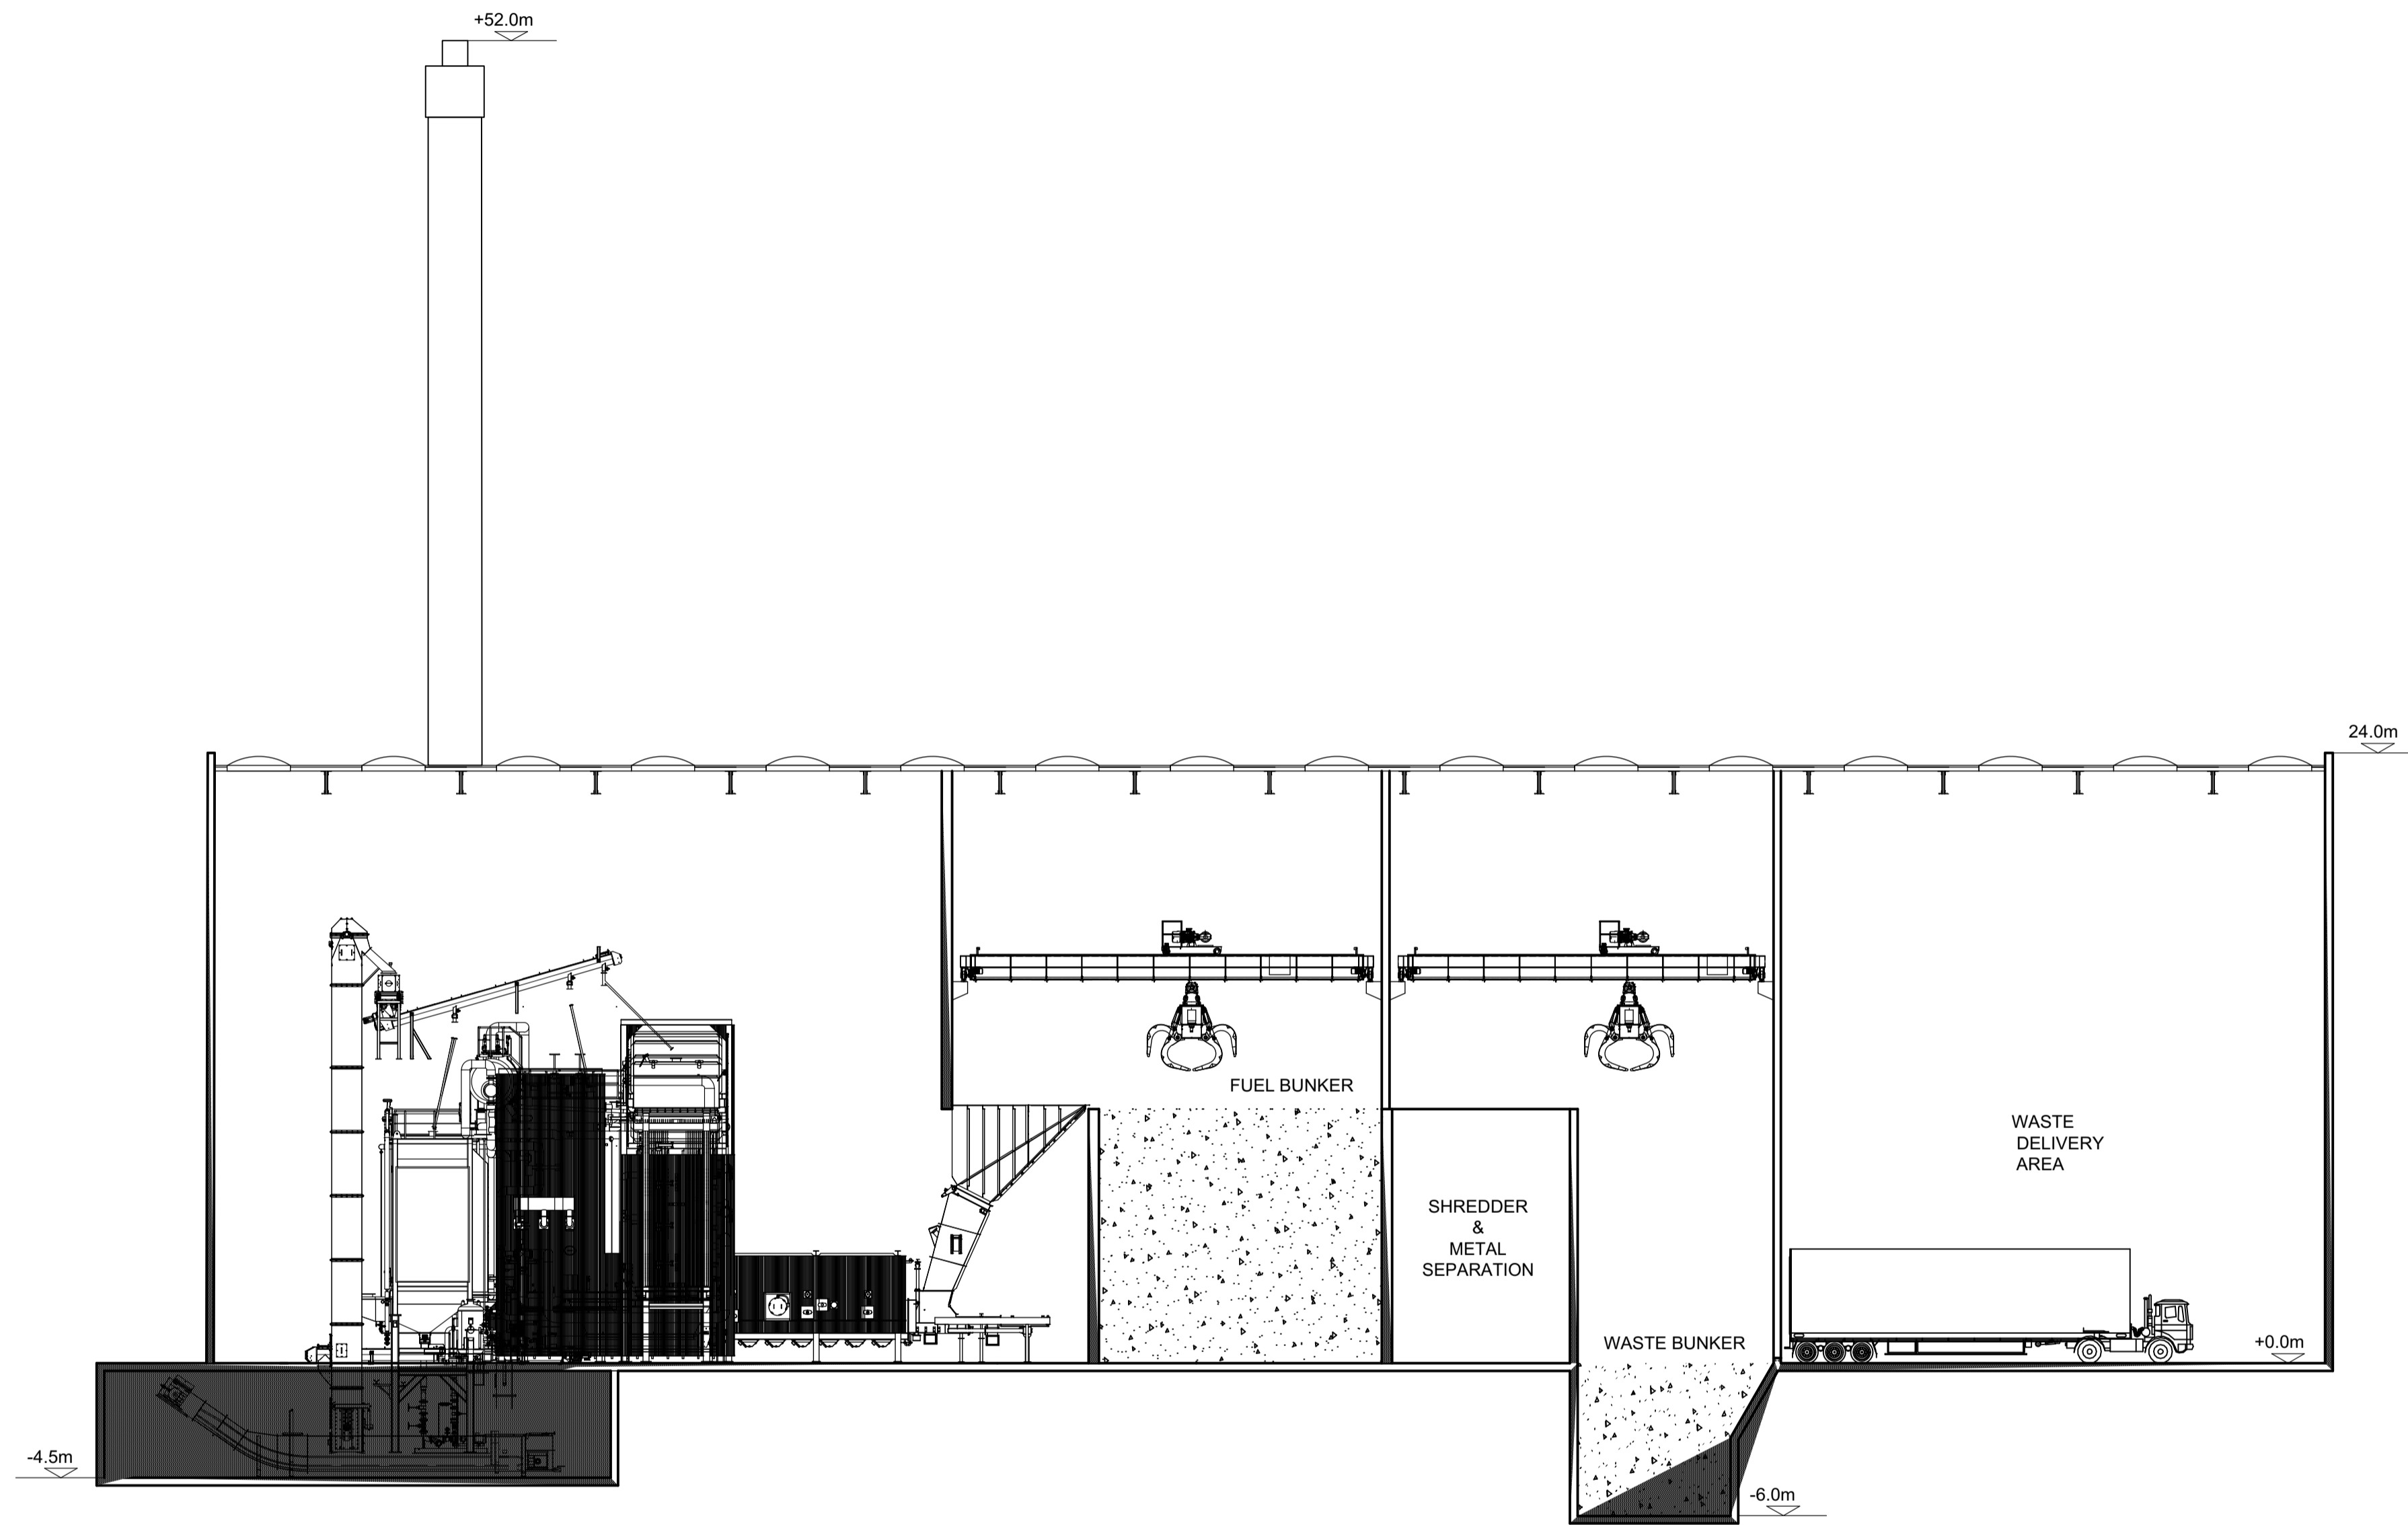

# SECTION



**\*\*ORIGINALLY PRODUCED BY ENERGOS**  
DWG: 8-0306-PL-LA-0002 REV: 1 SHEET: 4/5

**K145, KEYPOINT, SWINDON- BUILDING SECTION**

